





Technical drawing of a circular reinforced concrete slab (Bando de concreto pré-moldado) with a central column and four rectangular supports. The drawing includes dimensions: 145 (radius), 100 (width of central column), 60 (width of rectangular supports), 110 (width of slab), 130 (width of base band), and 145 (radius). It also shows a cross-section A-A and a detail view of the base band (Base Bando).


PLANTA BAIXA BANCO CIRCULAR
ESCALA 1:25

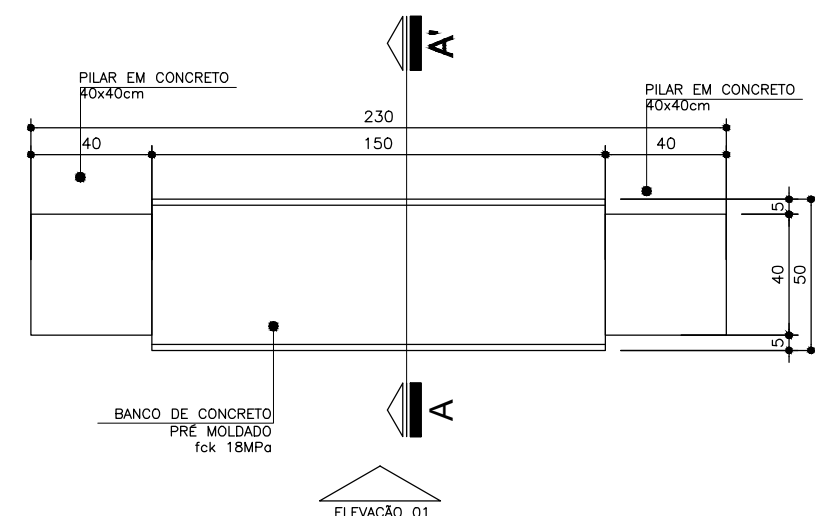


PLANTA BAIXA BANCO RETANGULAR
ESCALA 1:25

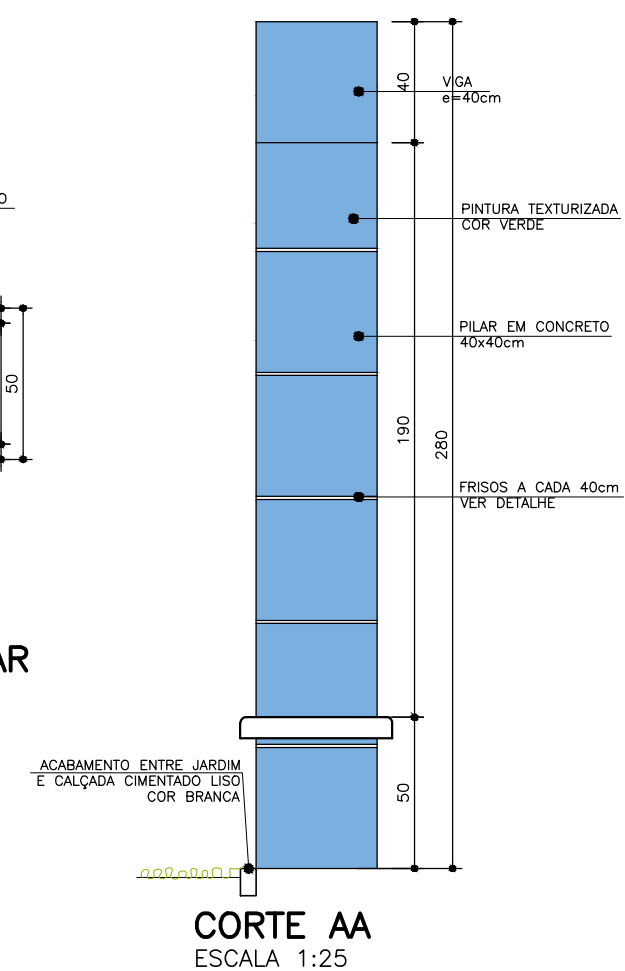


CORTE AA
ESCALA 1:25

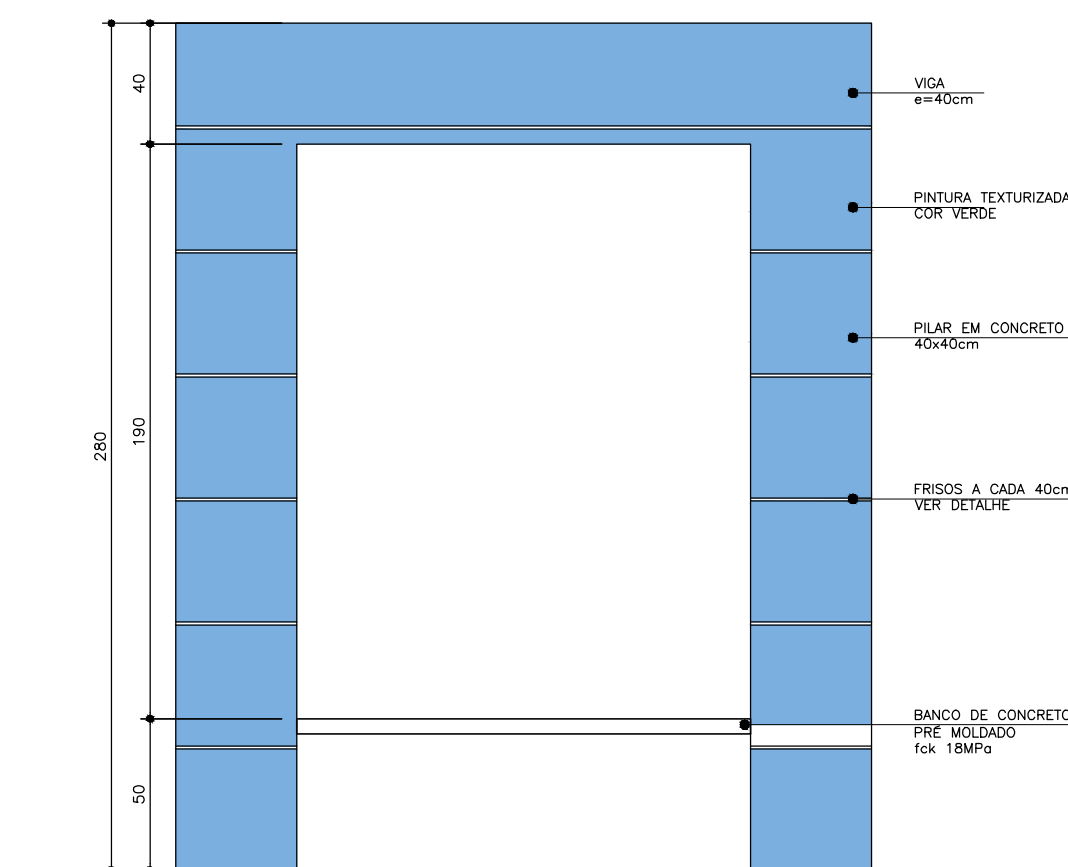

ELEVAÇÃO 01
ESCALA 1:25

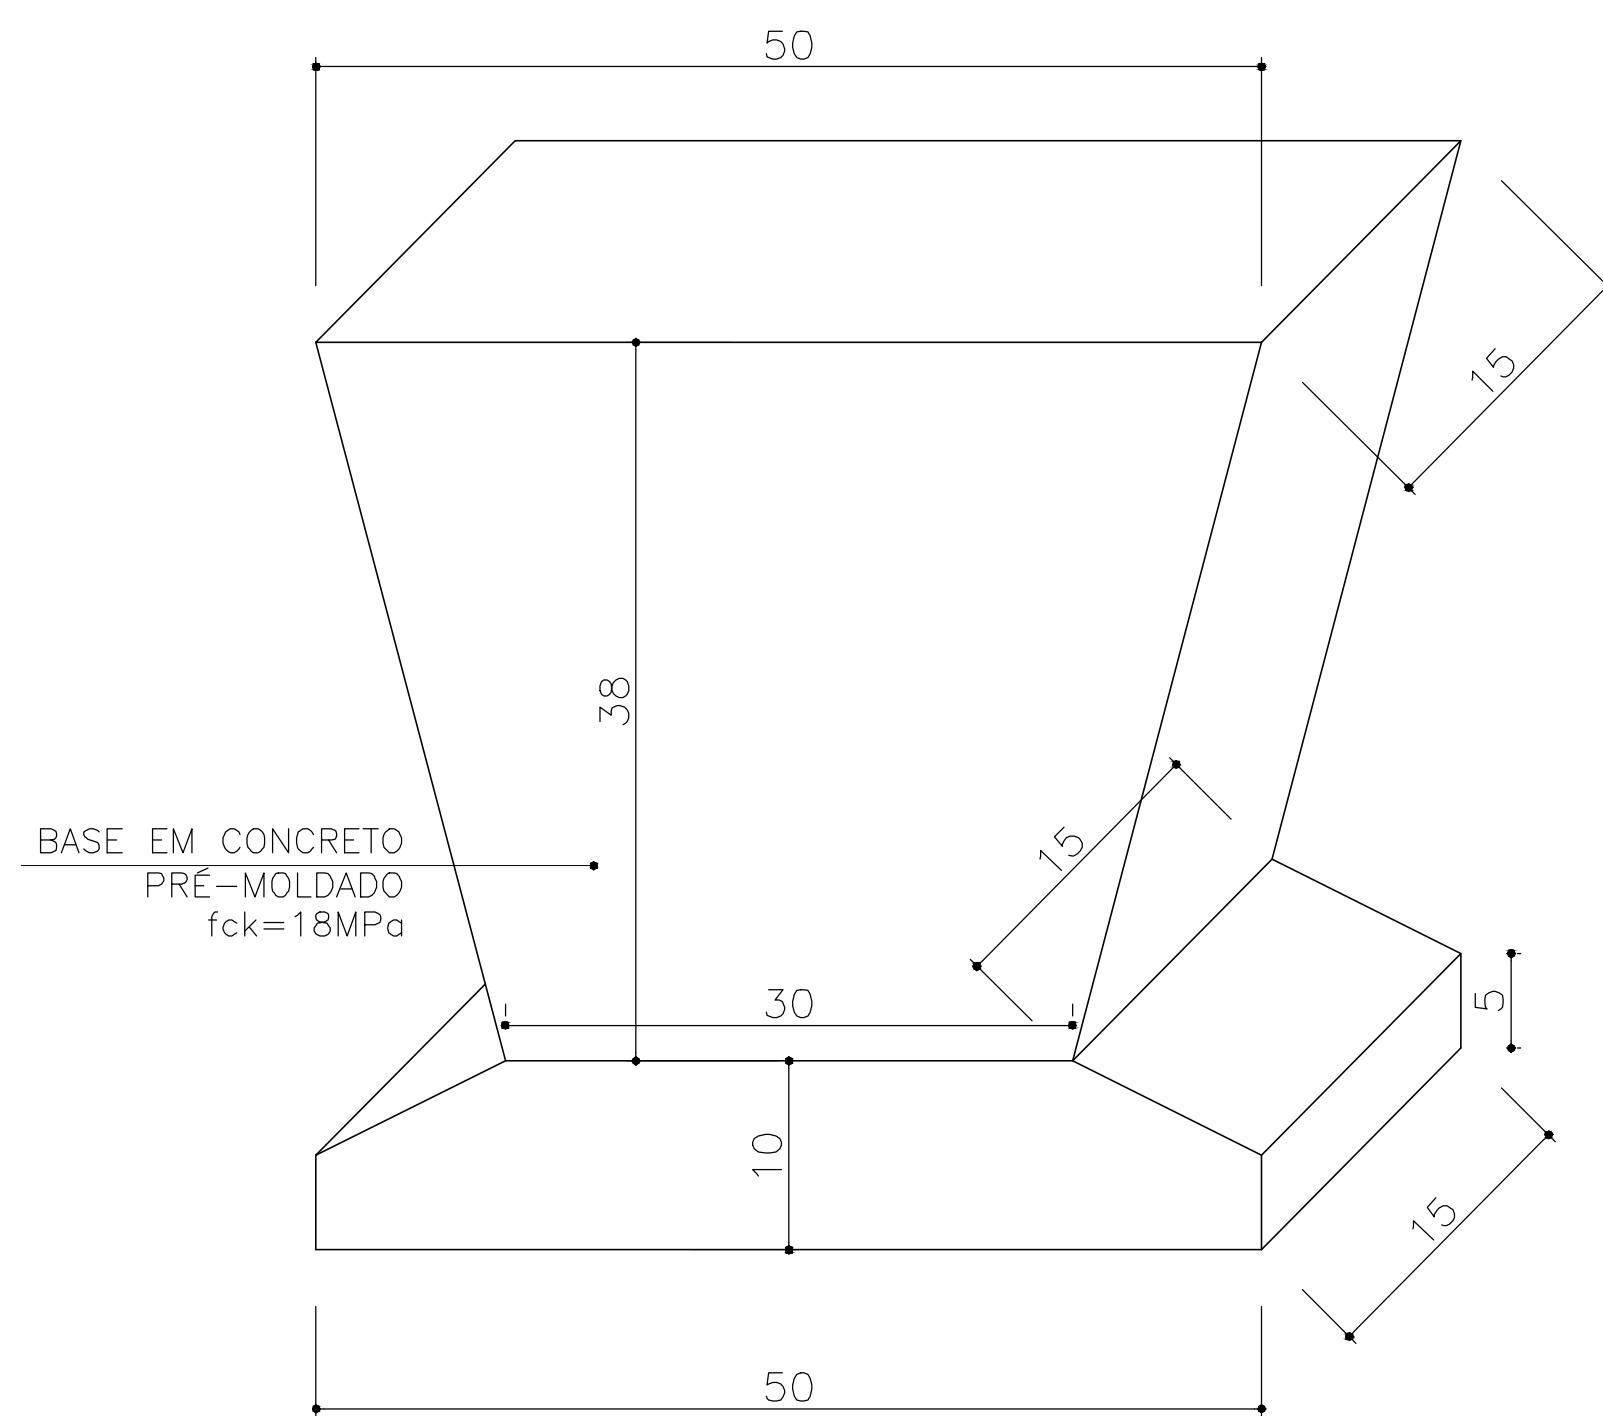

DETALHE – BASE BANCO
ESCALA 1:25

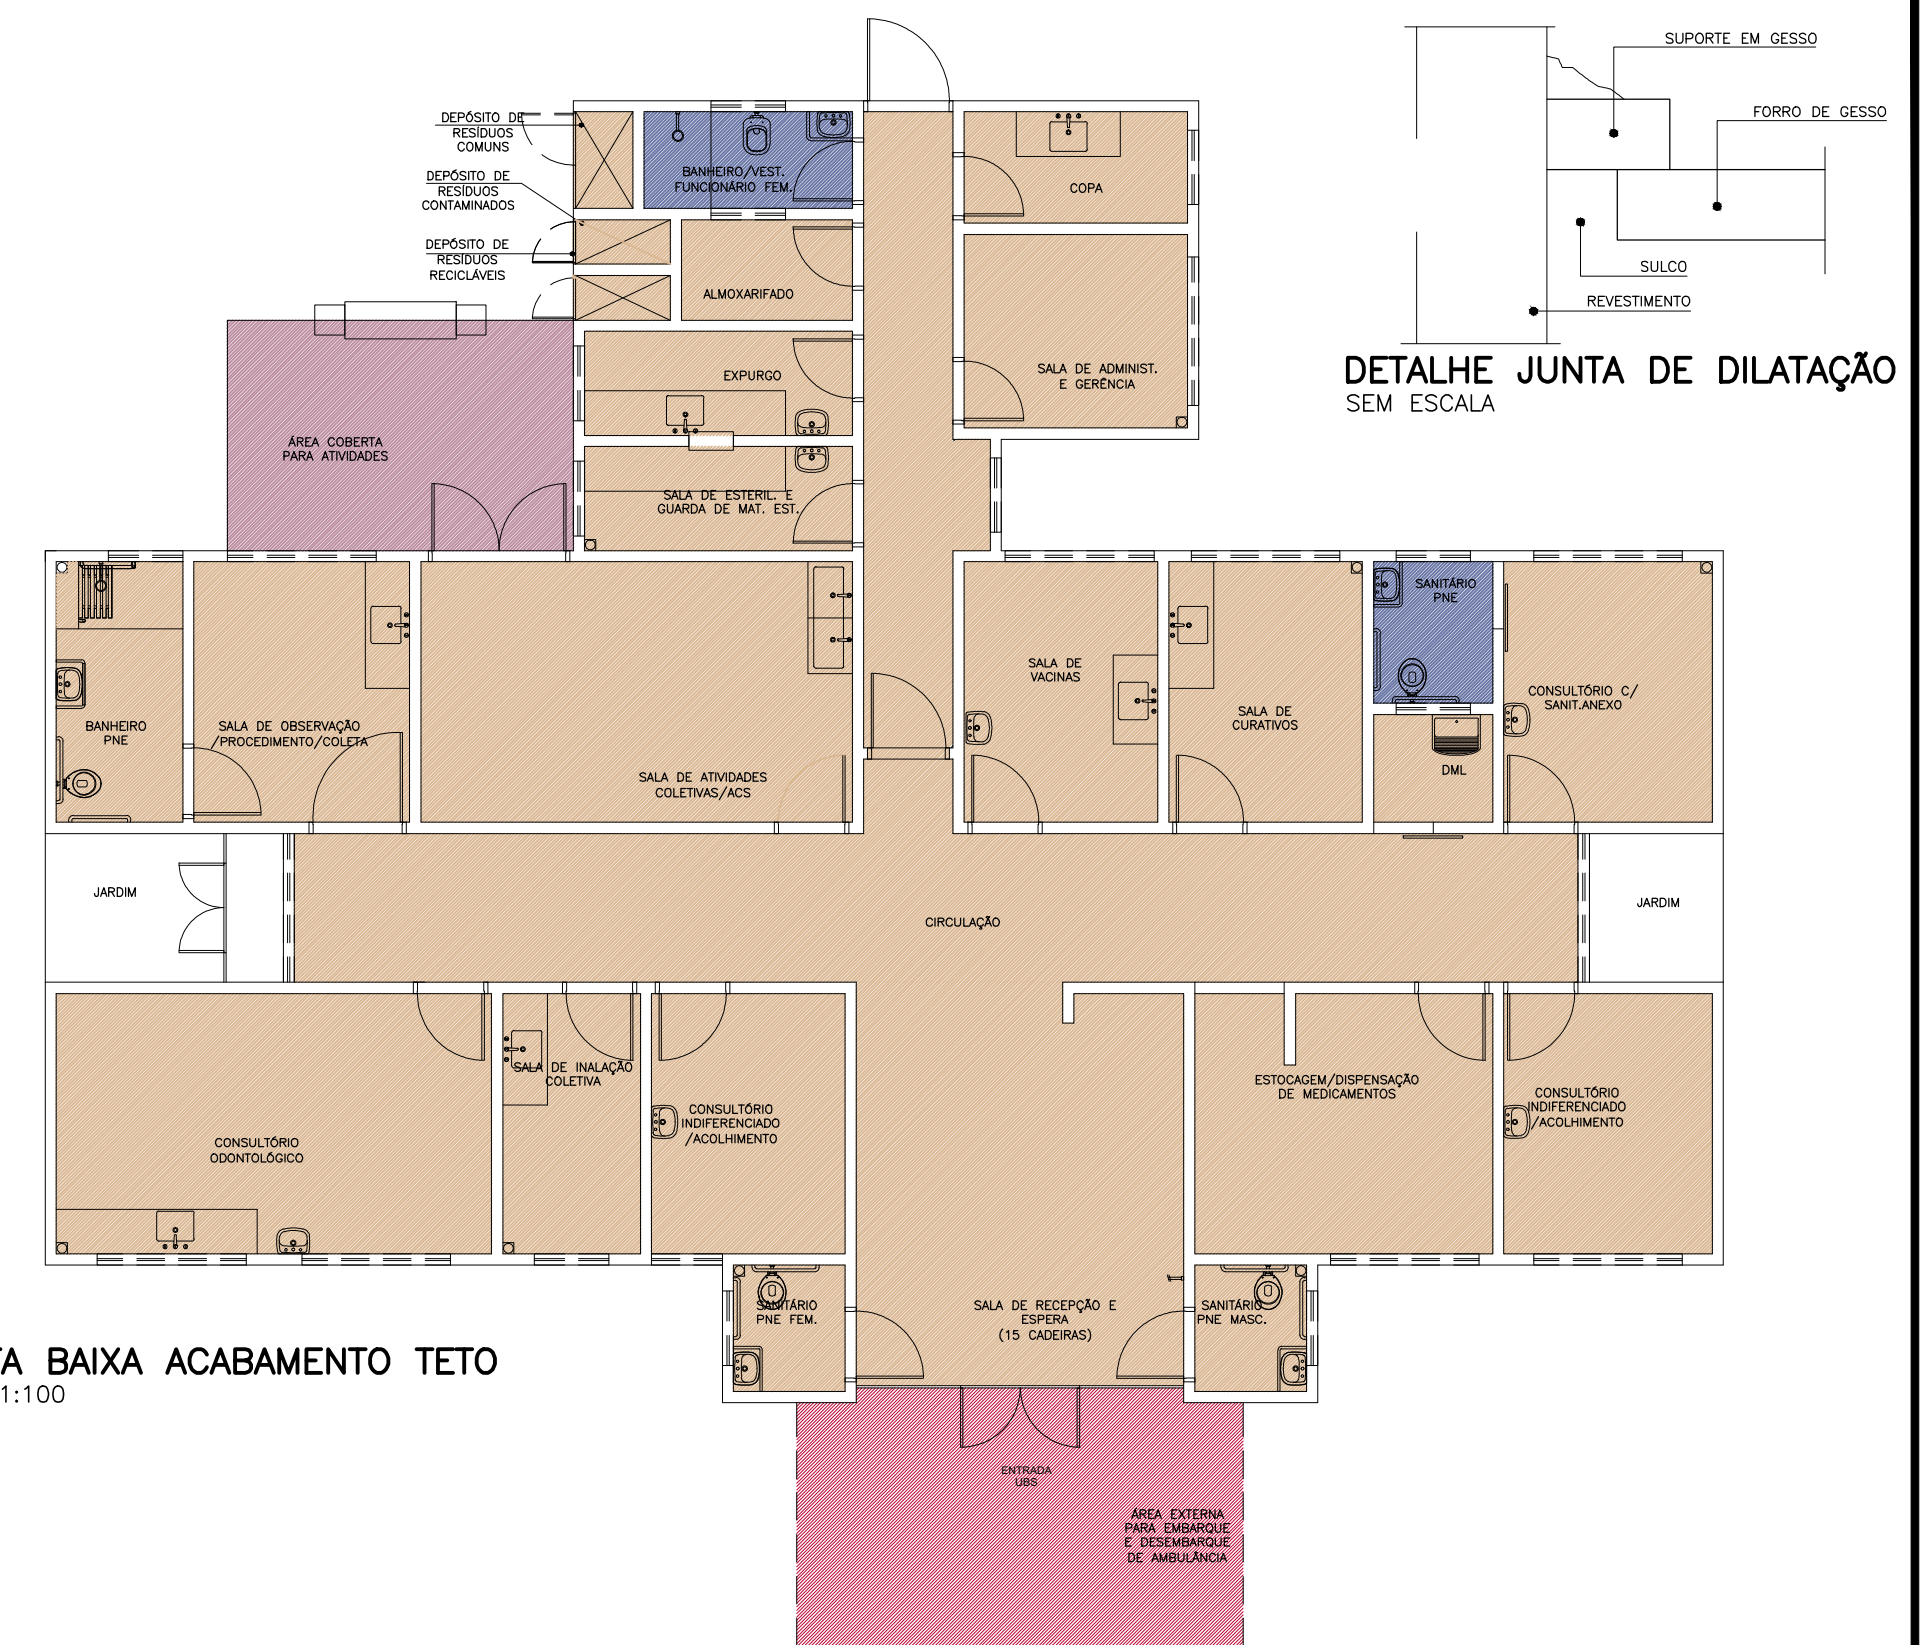

PLANTA BAIXA ACABAMENTO TETO
ESCALA 1:100

	FORRO DE GESSO FIXO MONOLÍTICO, COM PLACA PRÉ-MOLDADA, ENCAIXE MACHO-FÊMEA, e=30mm, INSTALADO A 240CM DO PISO ACABADO
	SEM FORRO, POLICARBONATO APARENTE. (h=2,80m).
	SEM FORRO, POLICARBONATO APARENTE. (h=3,30m).
	SEM FORRO (LAJE) PINTURA PVA, COR BRANCO NEVE. LAJE (h=2,80m)

QBS.: PREVER JUNTA DE DILATAÇÃO NOS FORROS DE GESSO CONFORME DETALHAMENTO.
QBS.: AS ALTURAS DO FORRO DE GESSO DEVERÃO SER VERIFICADAS CONFORME AS DEMAIS INSTALAÇÕES.
QBS.: OS EXAUSTORES E DUTOS DEVERÃO SER VERIFICADOS CONFORME PROJETO DE CLIMATIZAÇÃO.
QBS.: TODOS OS FORROS DE GESSO TERÃO MASSA CORRIDA COM PINTURA ACRÍLICA SEMI-BRILHO.
QBS.: TODOS OS FORROS SERÃO REVESTIDOS COM MASSA ACRÍLICA E APLICAÇÃO DE PINTURA ACRÍLICA SEMI-BRILHO.