


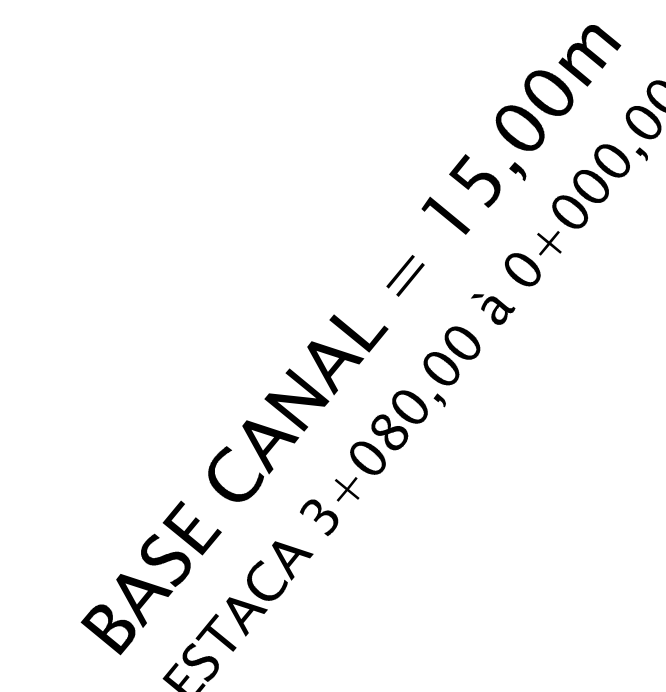


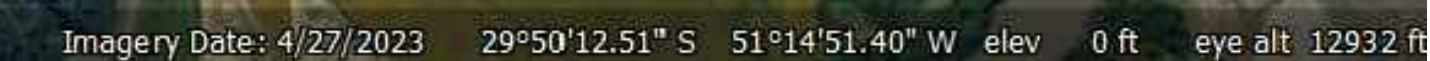


ESCALA HORIZONTAL: 1/100
ESCALA VERTICAL: 1/100

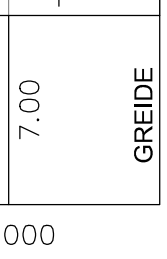

ESCALA HORIZONTAL : 1:1
ESCALA VERTICAL : 1:50

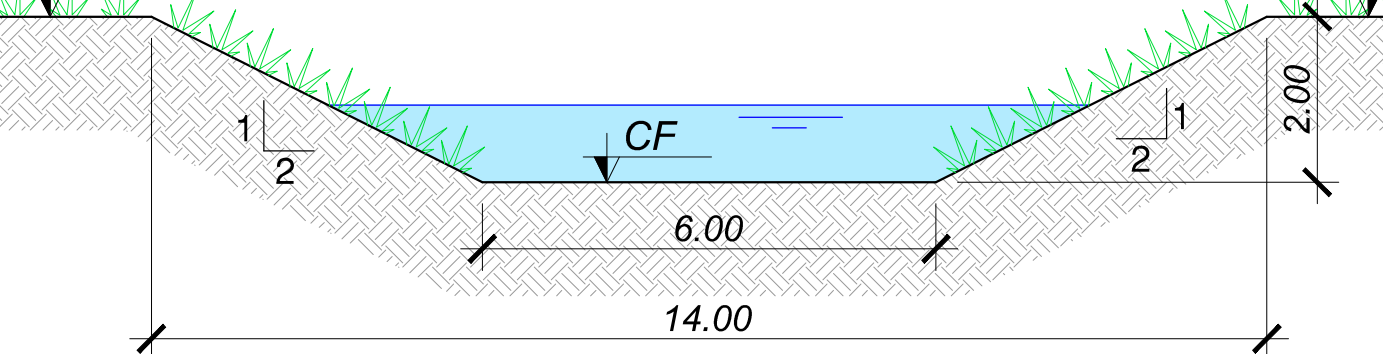

ESCALA HORIZONTAL : 1:1
ESCALA VERTICAL : 1:50

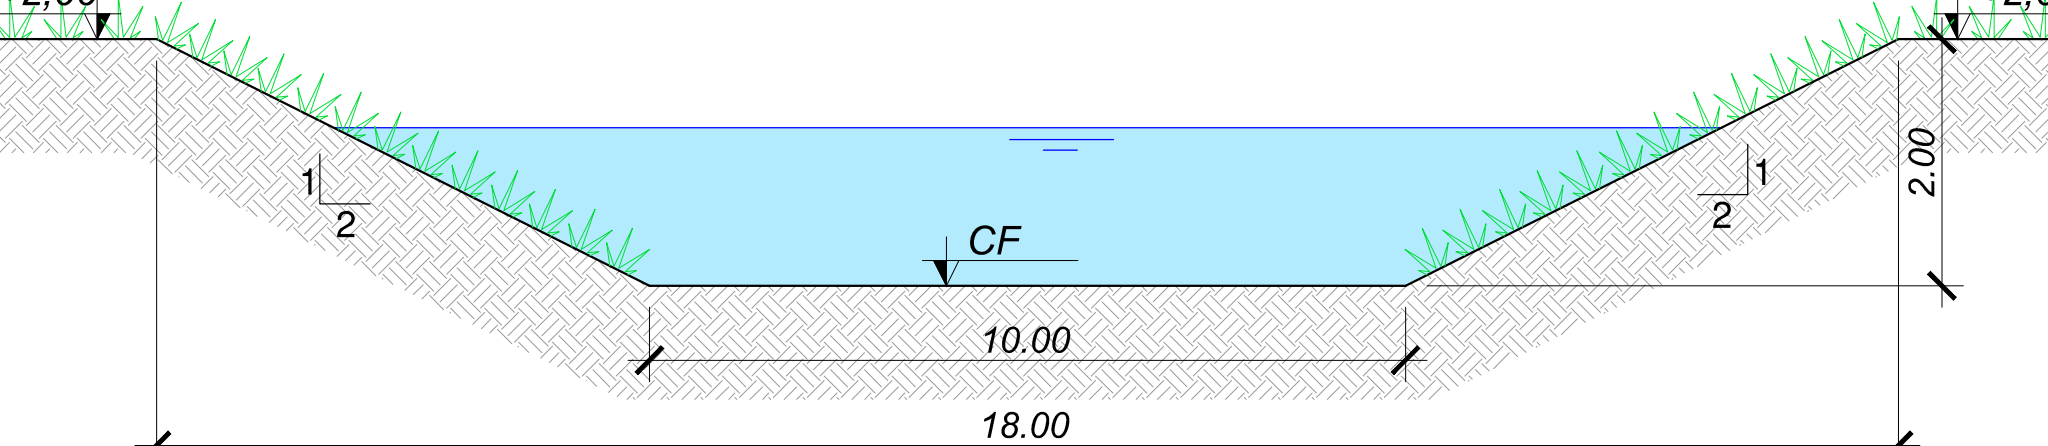

ESCALA HORIZONTAL : 1:1
ESCALA VERTICAL : 1:50

