




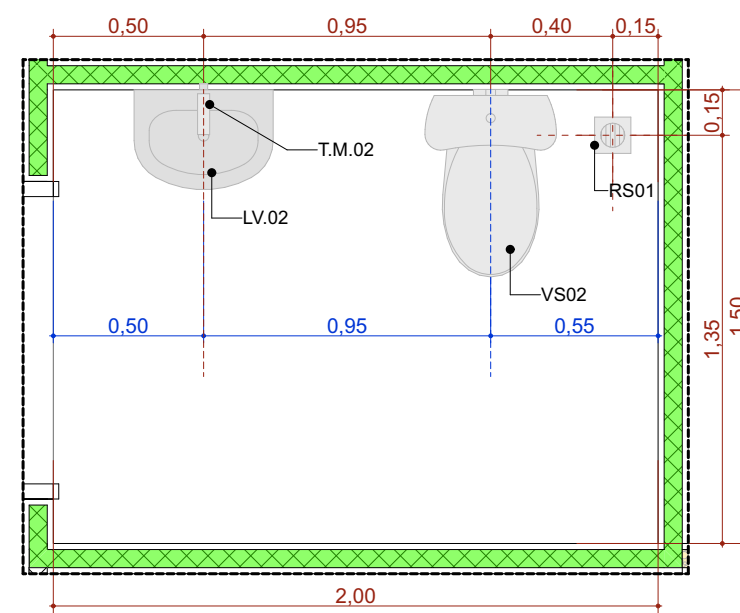


A.M.1 Sanit. Infantil/Faldário
Escala: 1:25

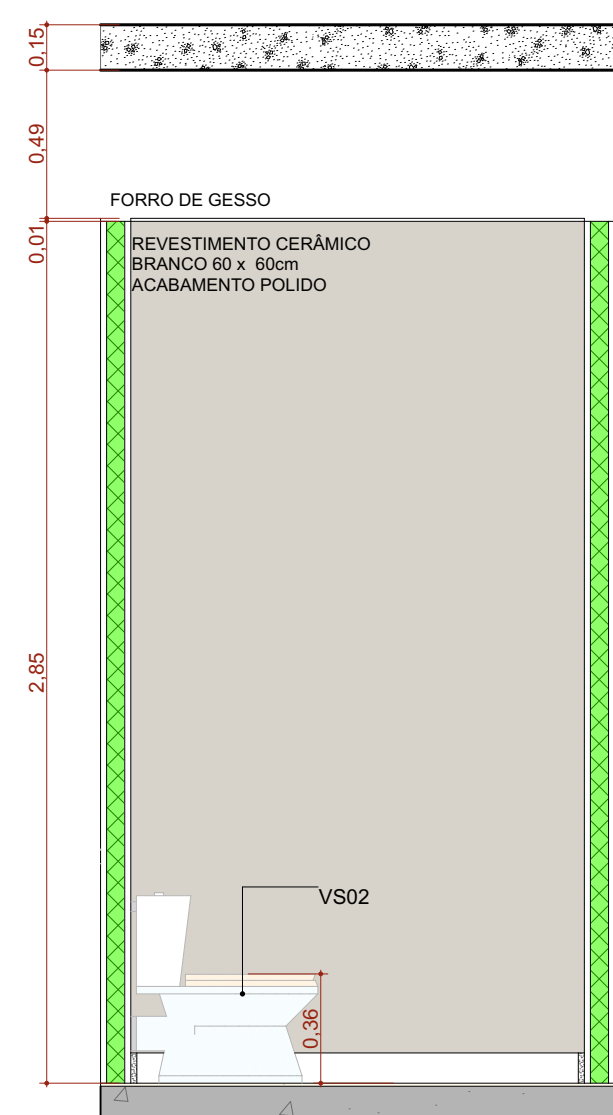


A.M.01 VISTA 1
Escala: 1:25

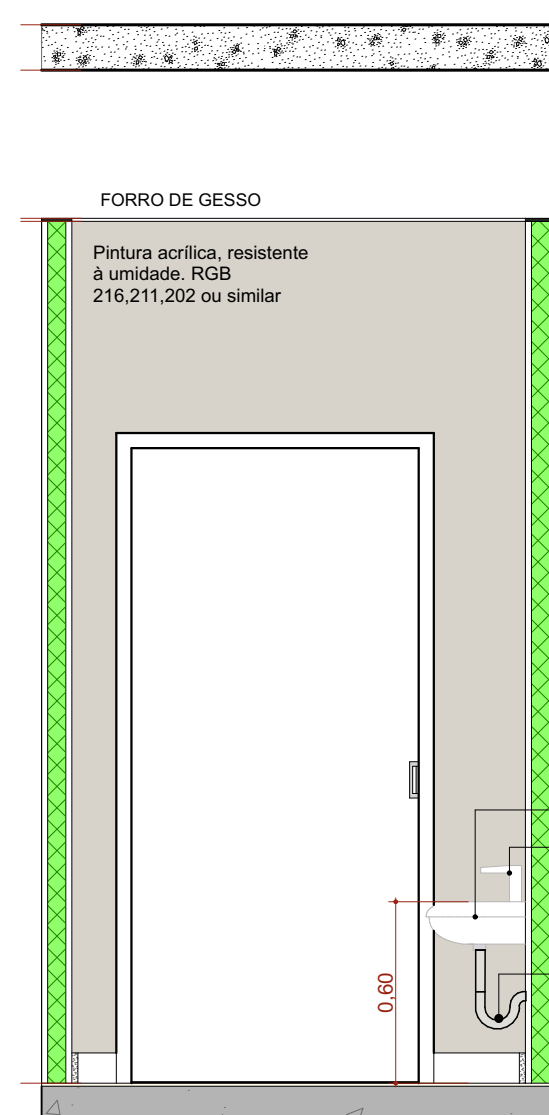


A.M.01 VISTA 2
Escala: 1:25

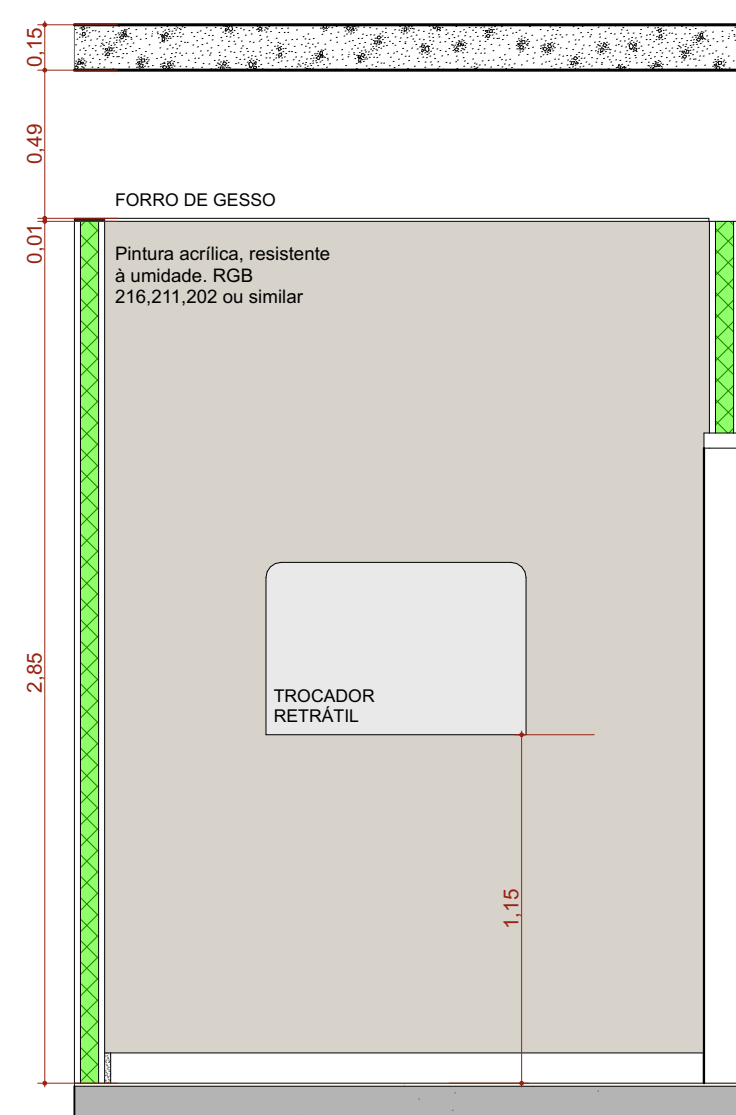


A.M.01 VISTA 3
Escala: 1:25

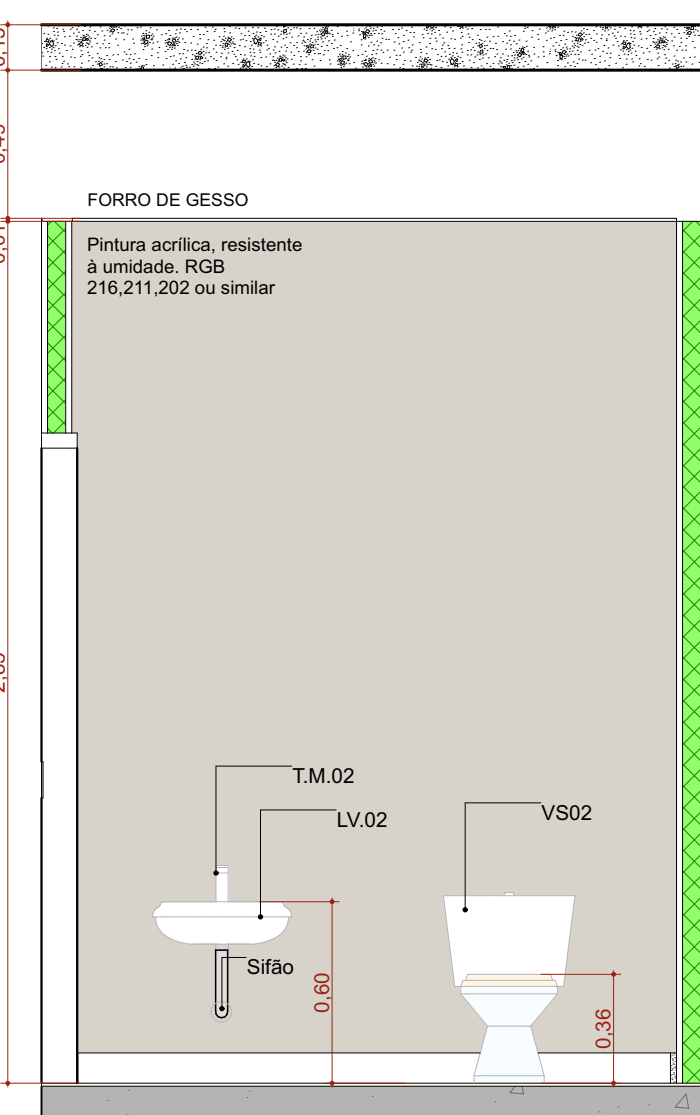


A.M.01 VISTA 4
Escala: 1:25

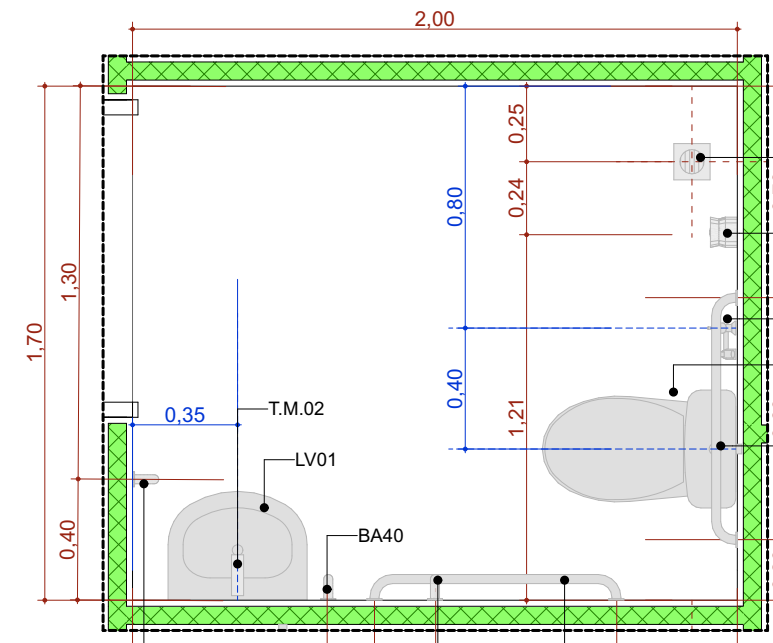


A.M.2 Sanitário PCD Fem.
Escala: 1:25

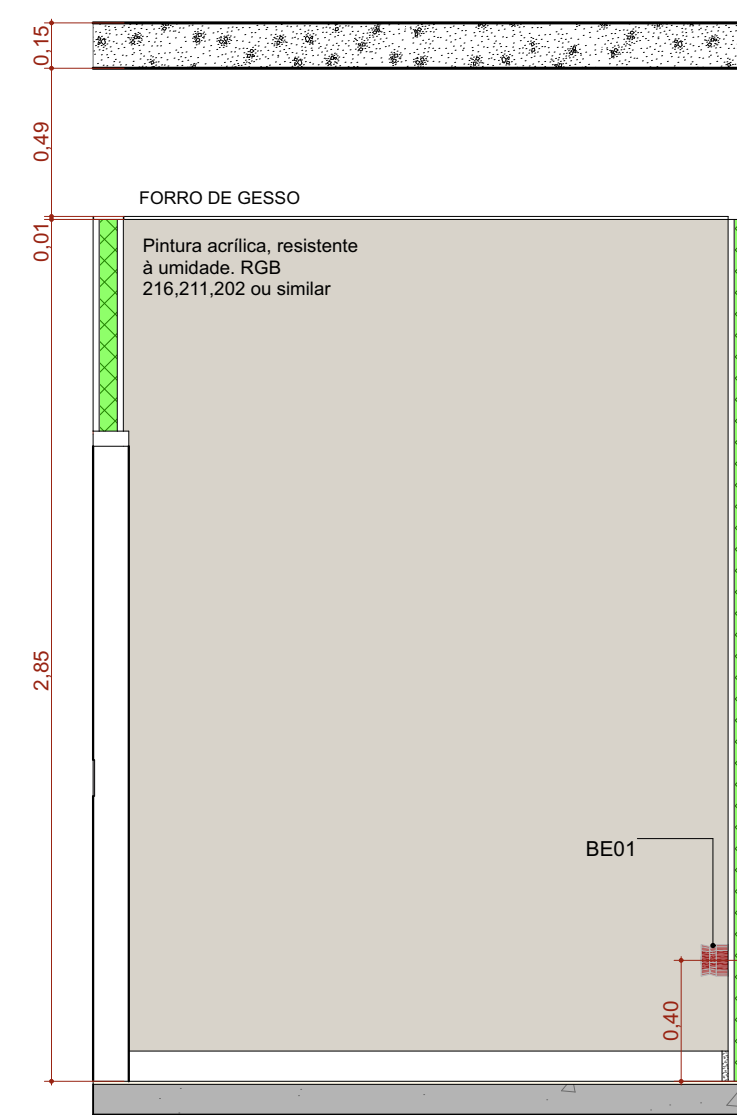


A.M.02 VISTA 1
Escala: 1:25

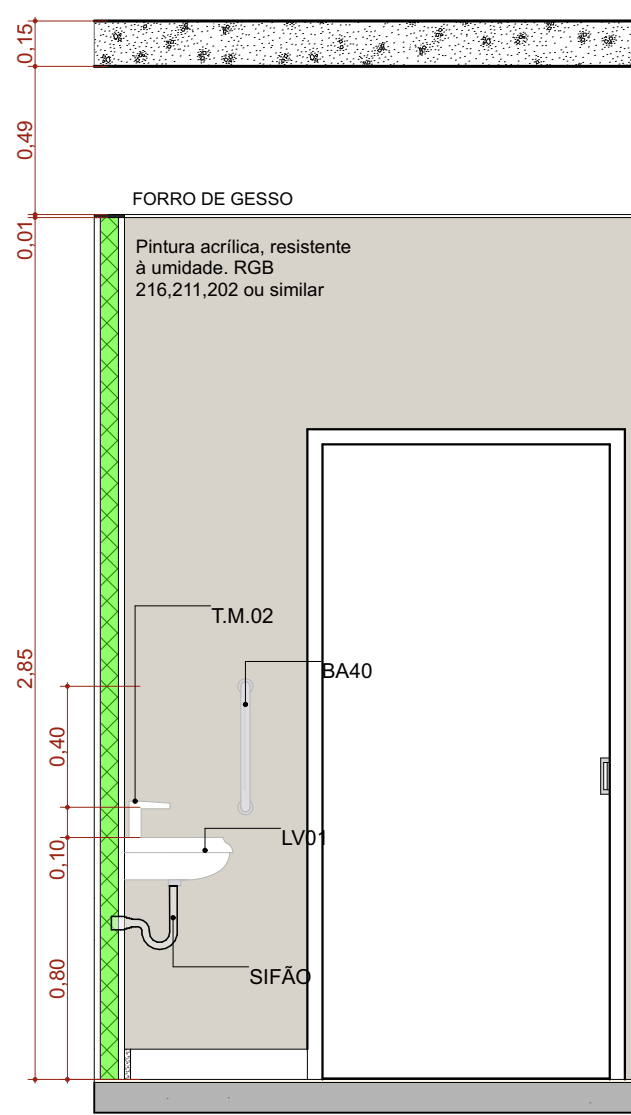


A.M.02 VISTA 2
Escala: 1:25

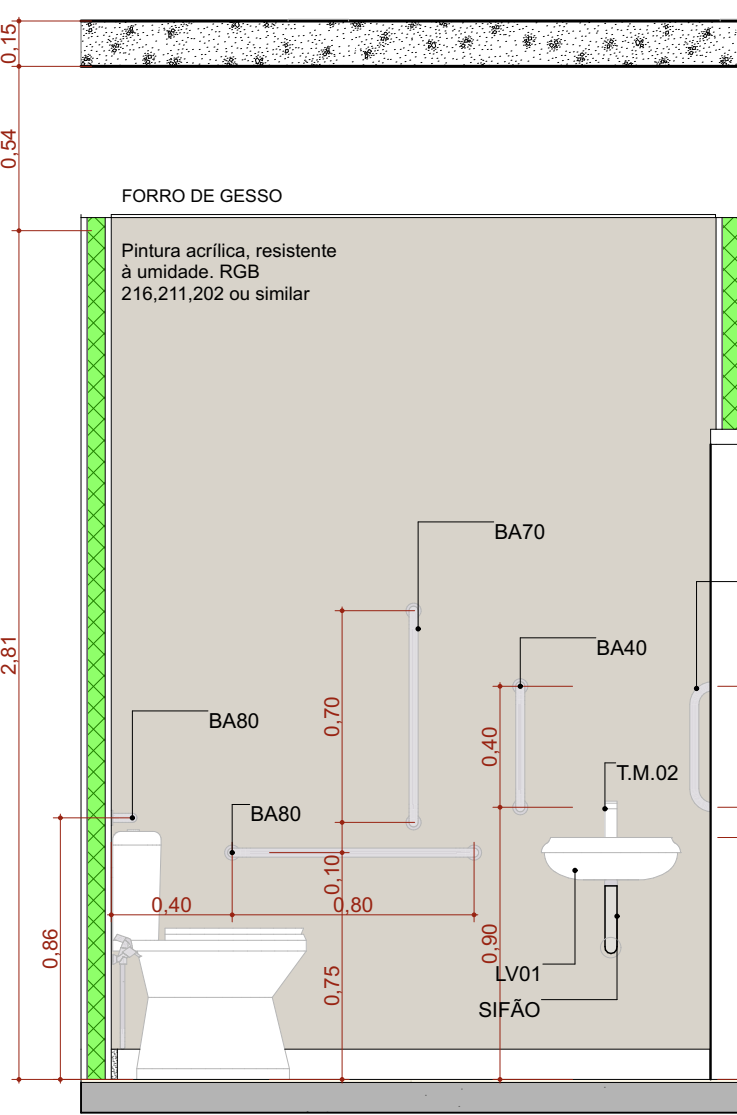


A.M.02 VISTA 3
Escala: 1:25

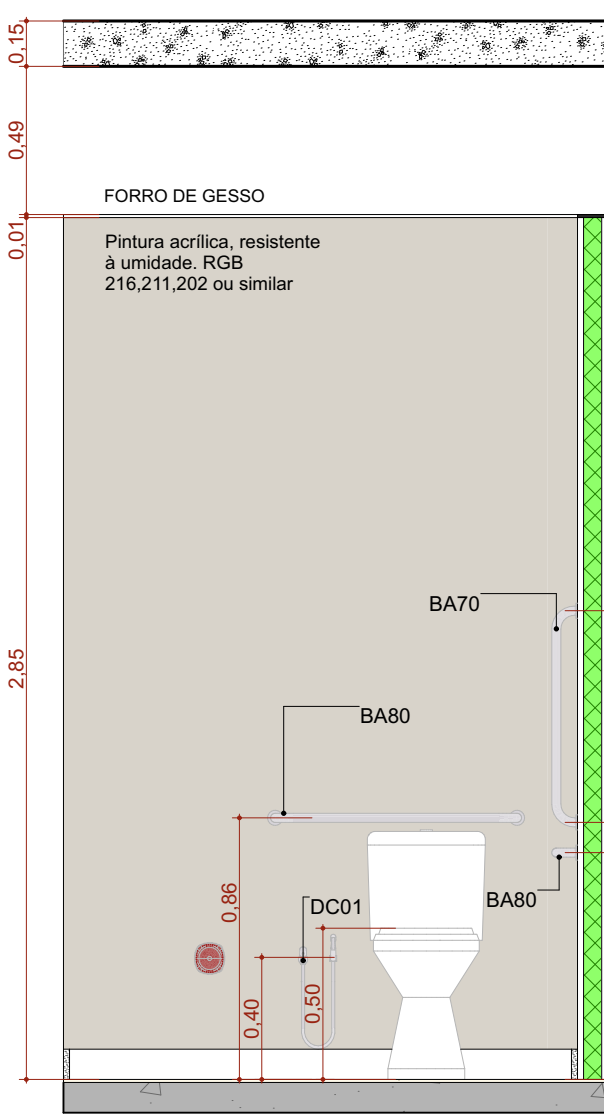


A.M.02 VISTA 4
Escala: 1:25

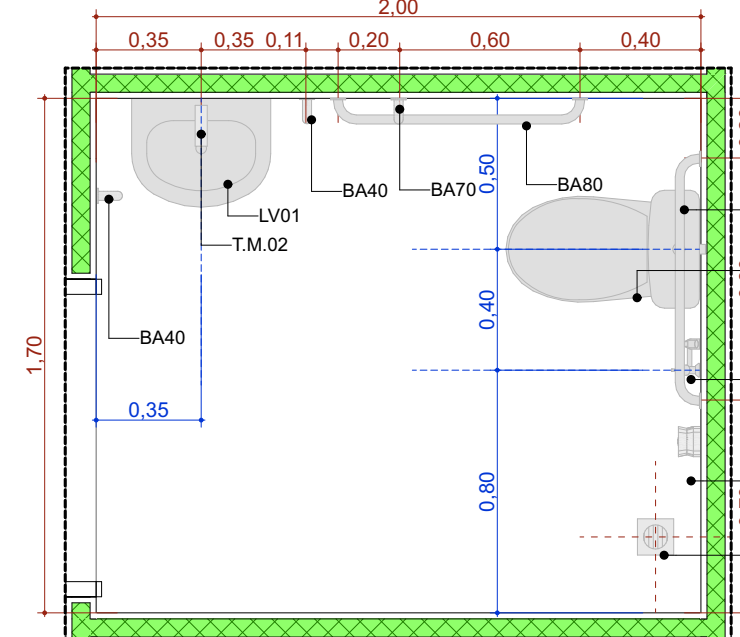


A.M.3 Sanitário PCD Masc.
Escala: 1:25

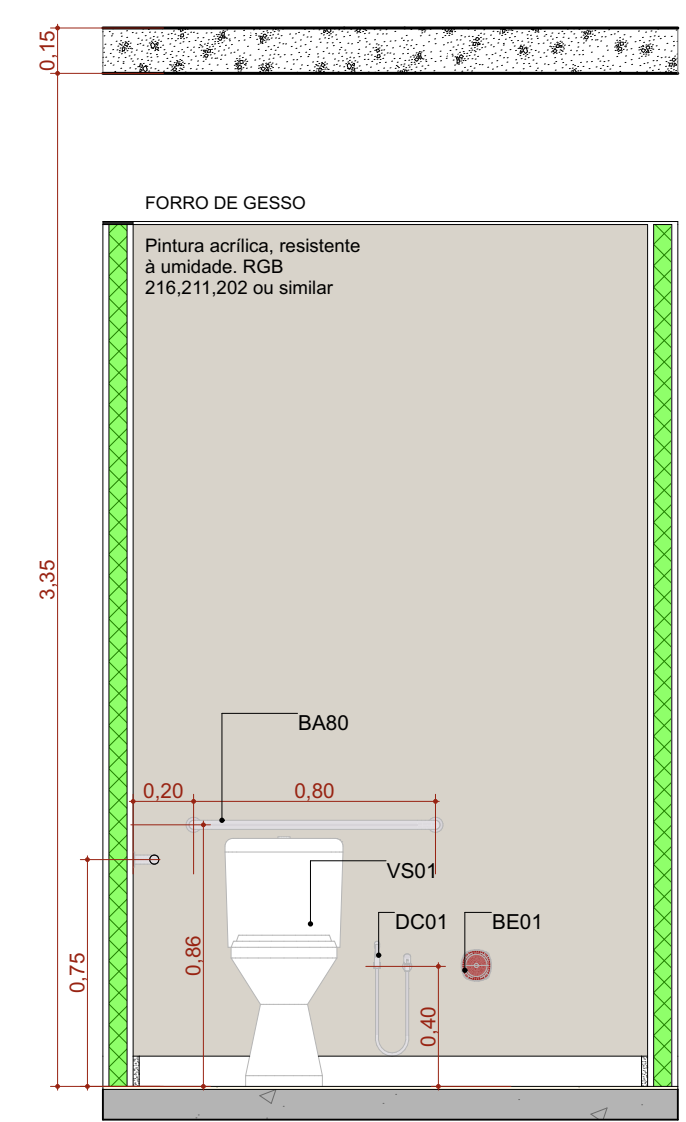


A.M.03 VISTA 1
Escala: 1:25

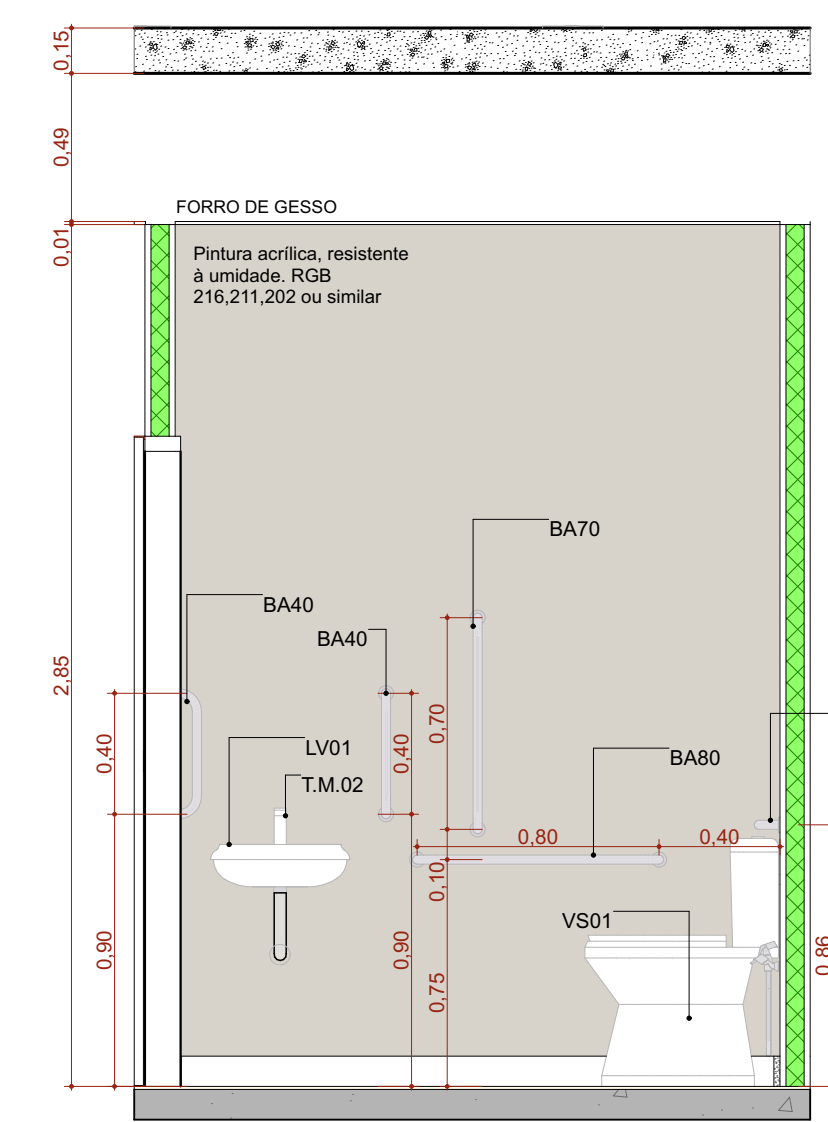


A.M.03 VISTA 2
Escala: 1:25

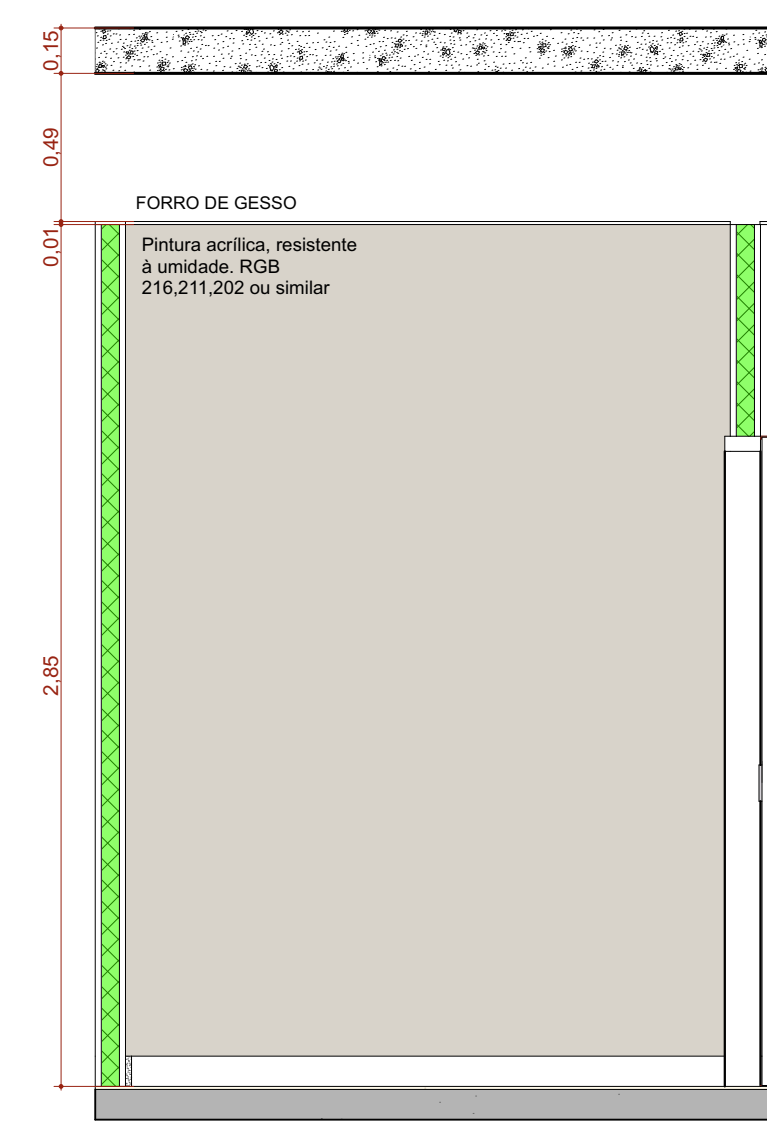


A.M.03 VISTA 3
Escala: 1:25

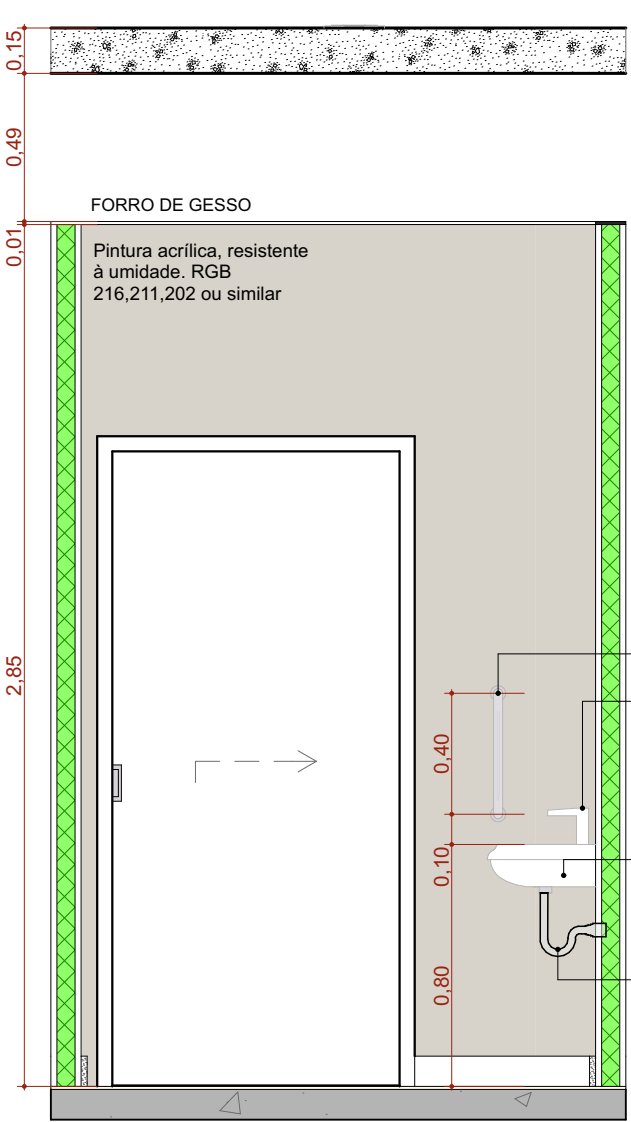


A.M.03 VISTA 4
Escala: 1:25

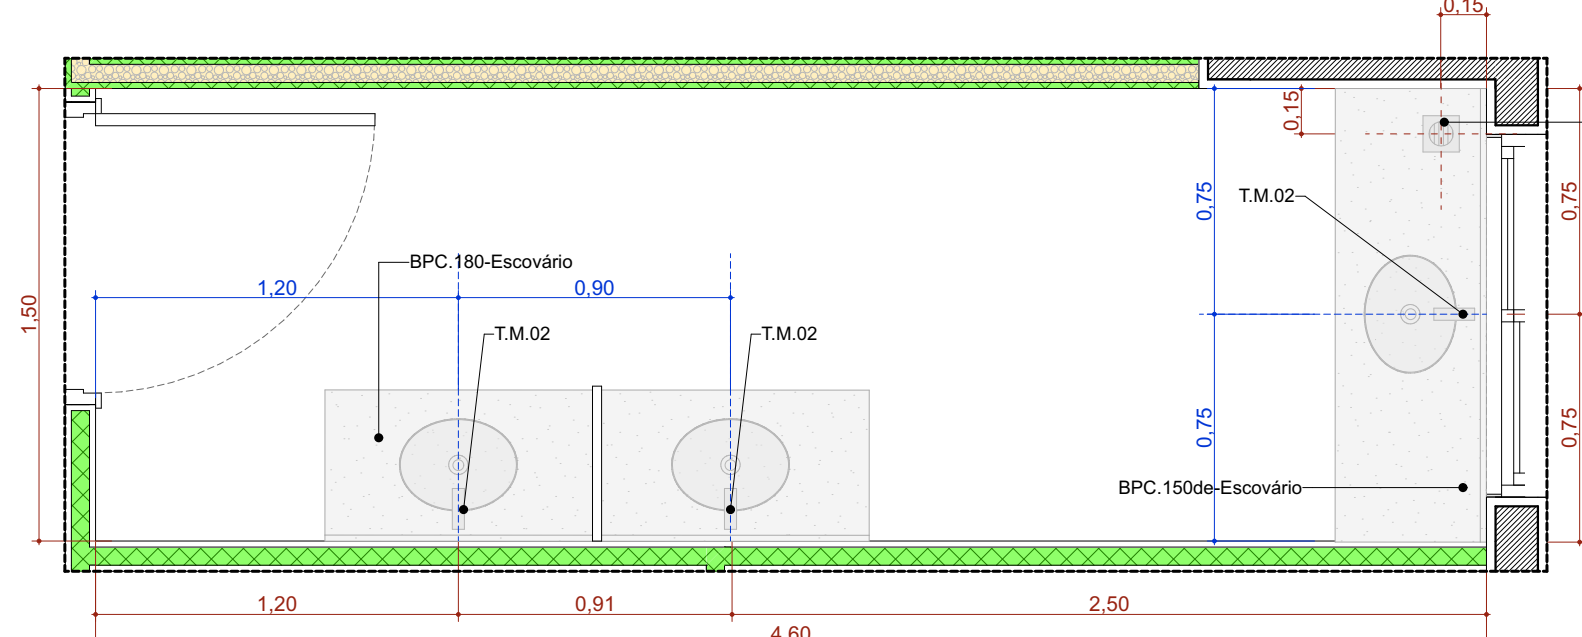


A.M.4 Educação em Saúde Bucal (Escovário)
Escala: 1:25

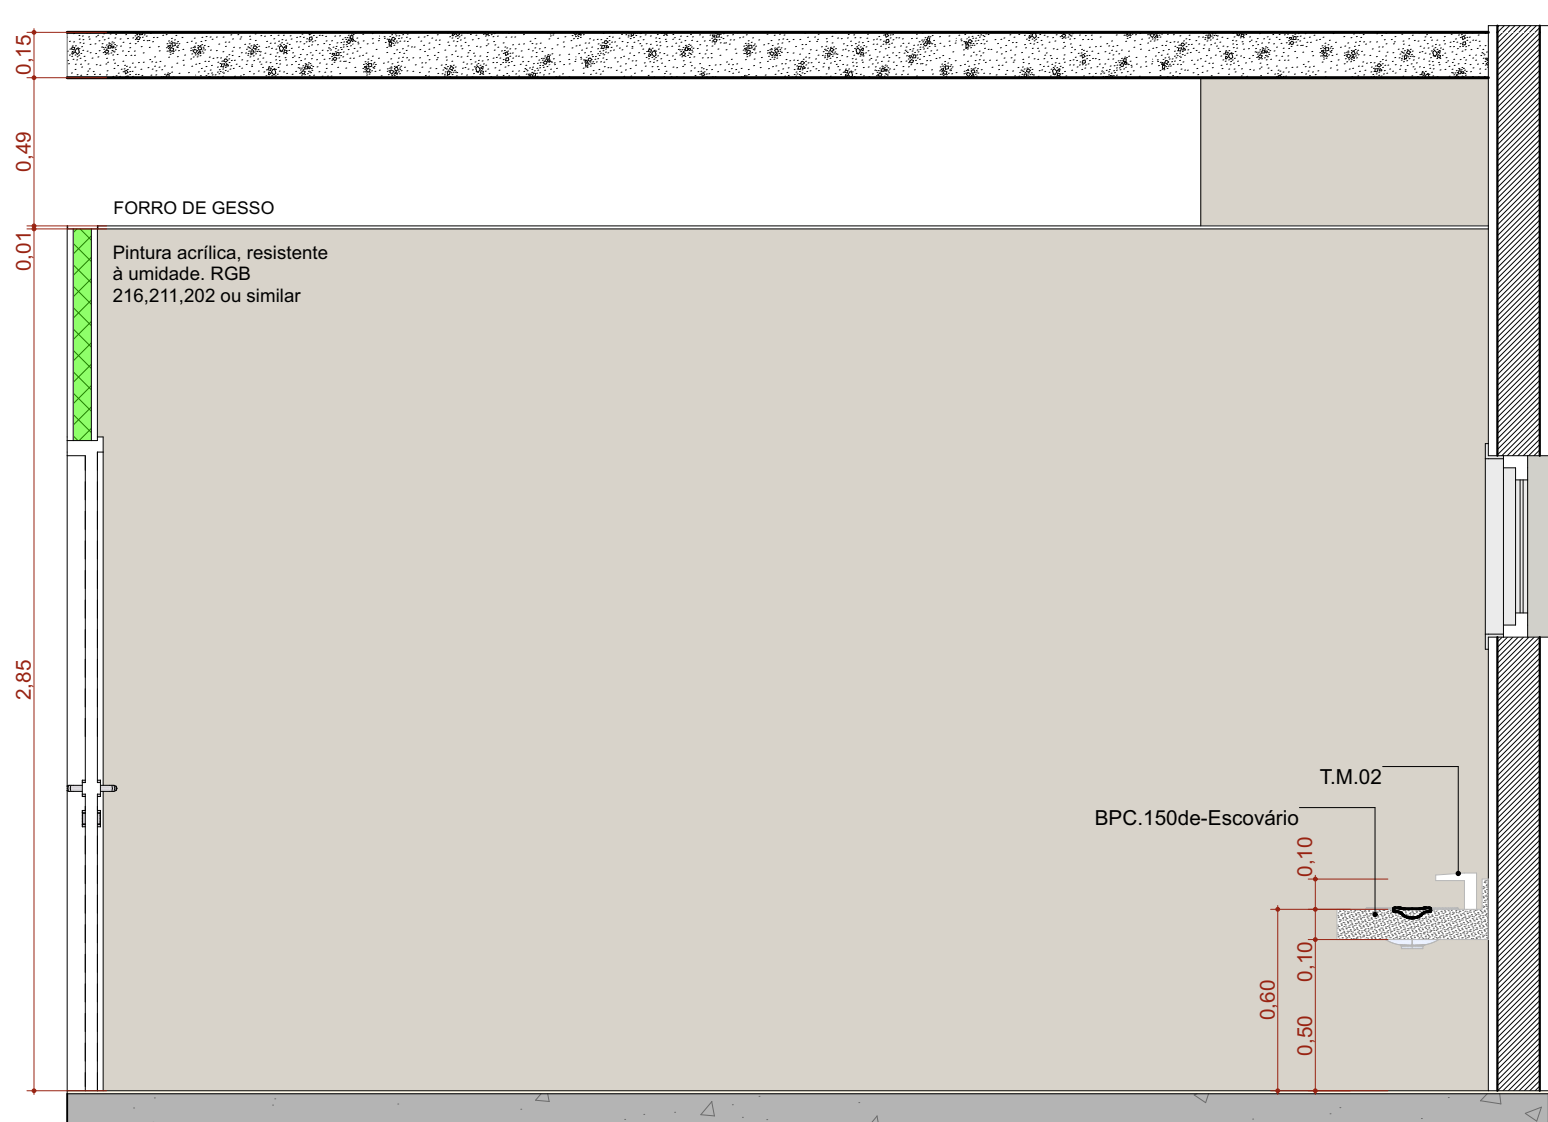


A.M.04 VISTA 1
Escala: 1:25

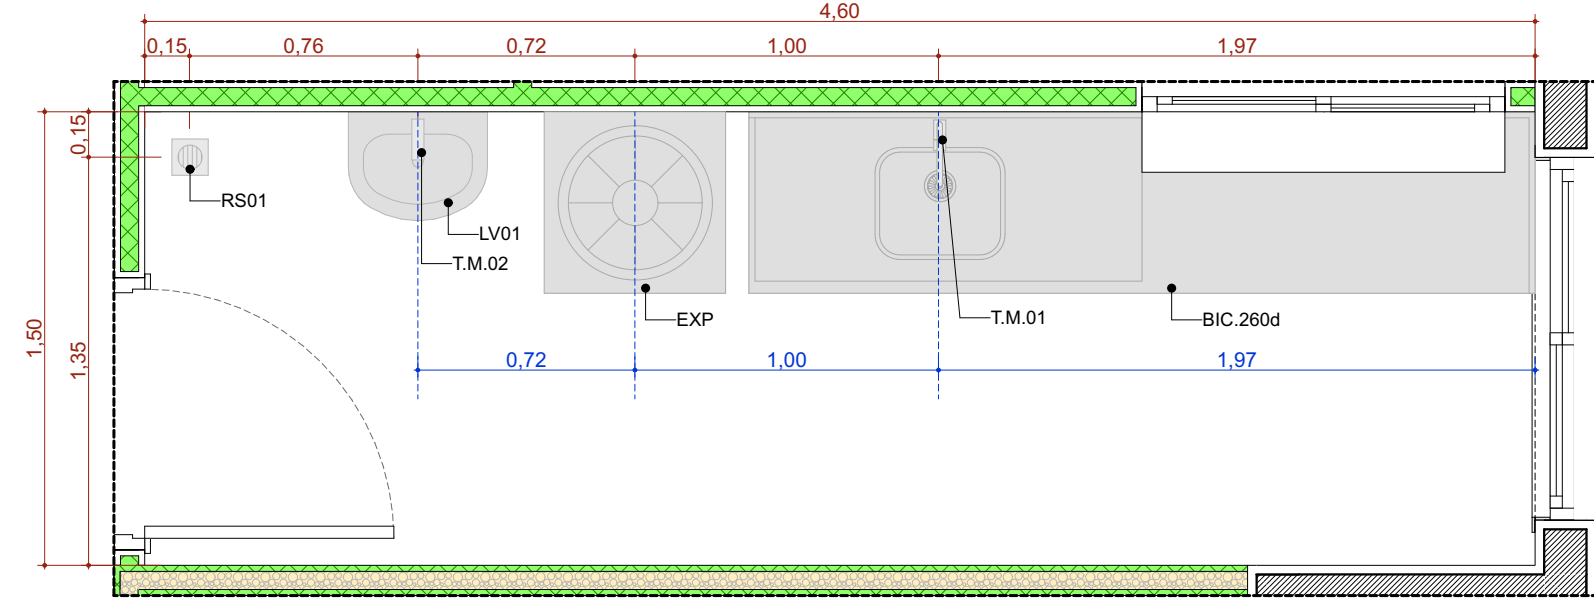


A.M.5 Expurgo
Escala: 1:25

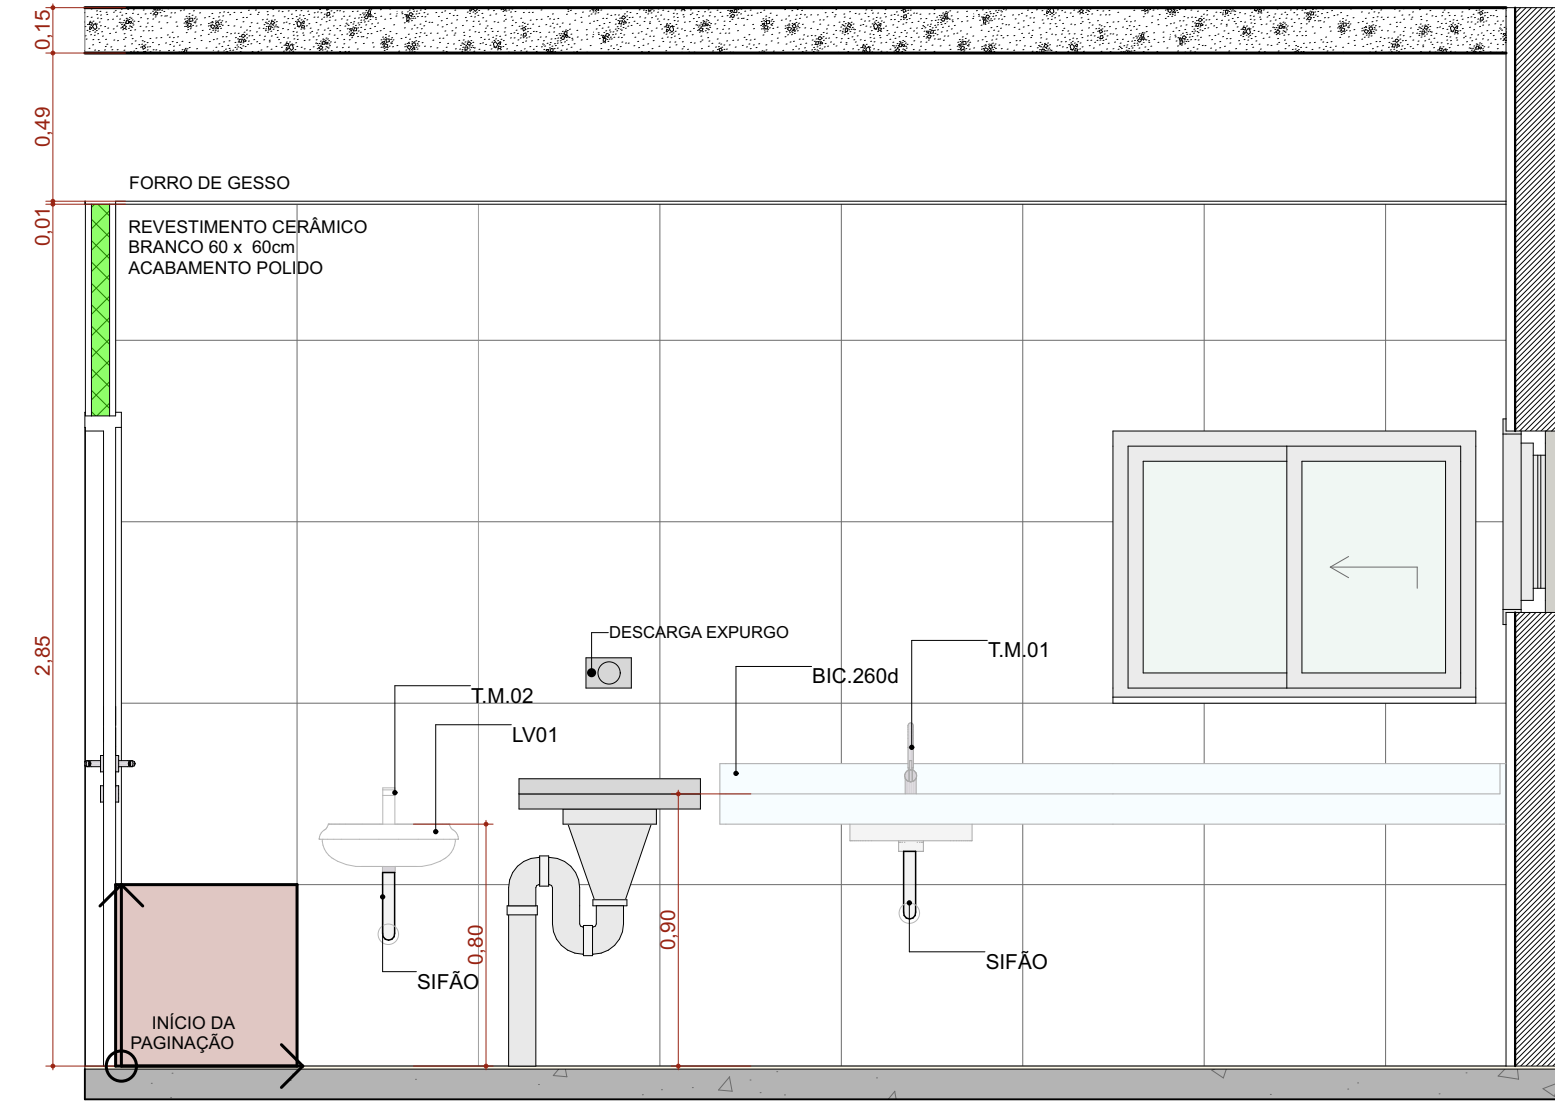


A.M.05 VISTA 1
Escala: 1:25

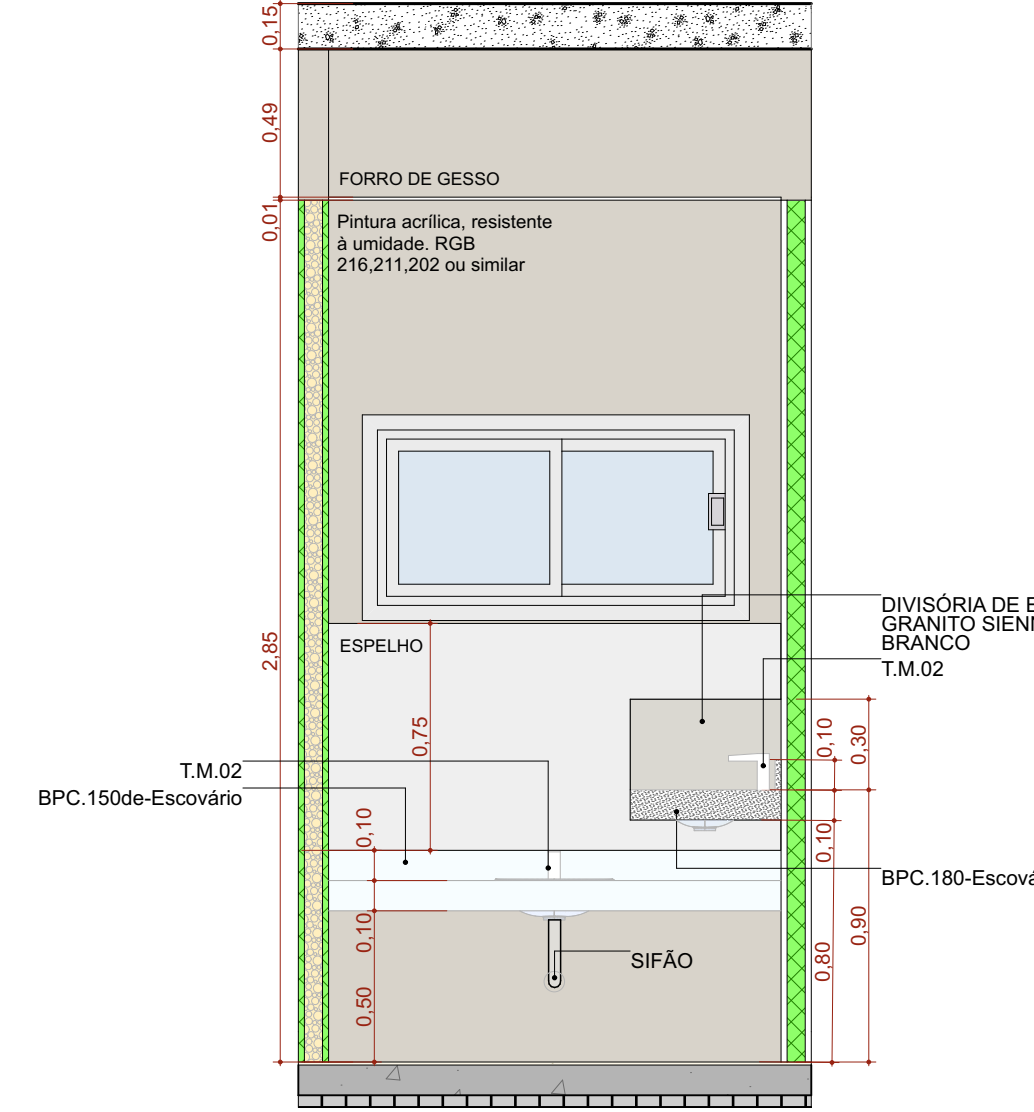


A.M.04 VISTA 2
Escala: 1:25

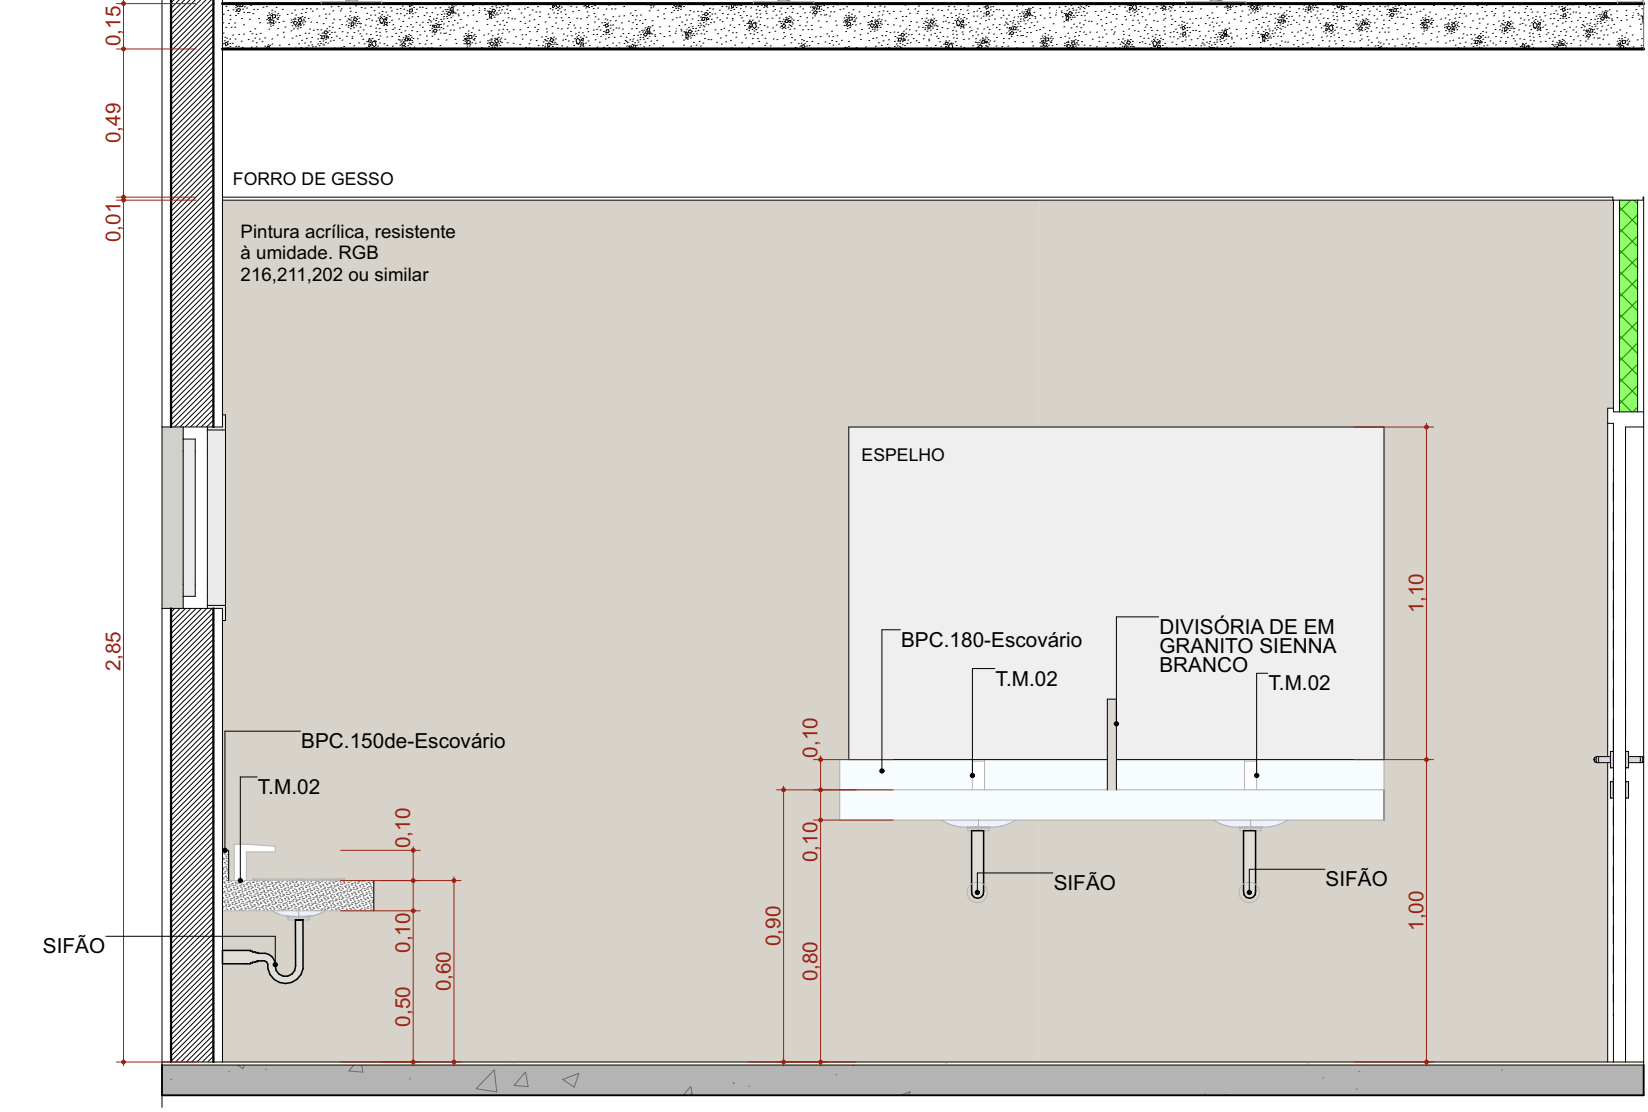


A.M.04 VISTA 3
Escala: 1:25

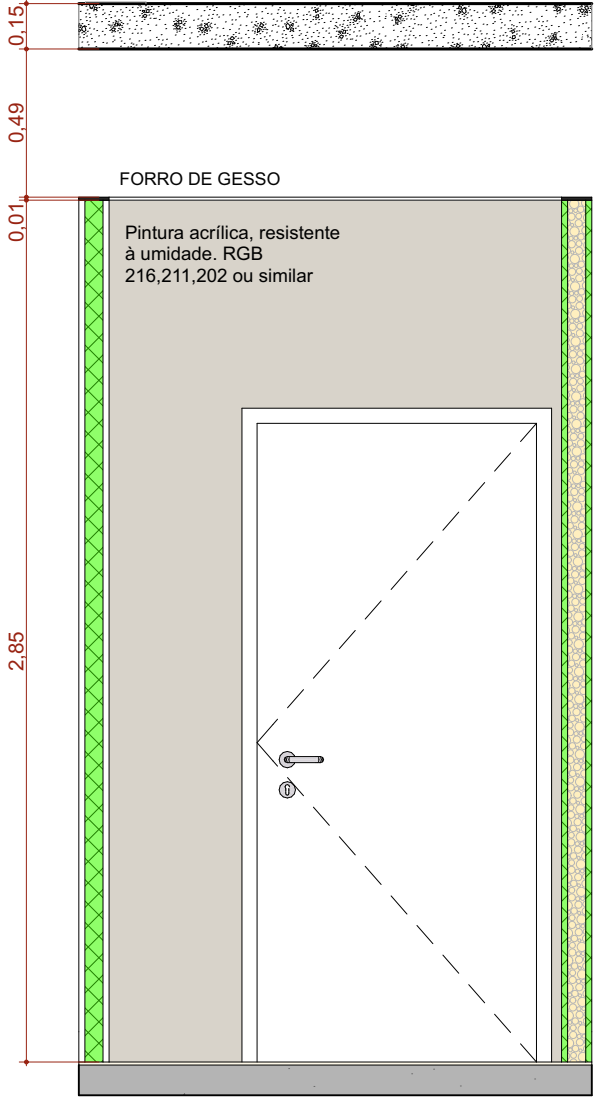


A.M.04 VISTA 4
Escala: 1:25

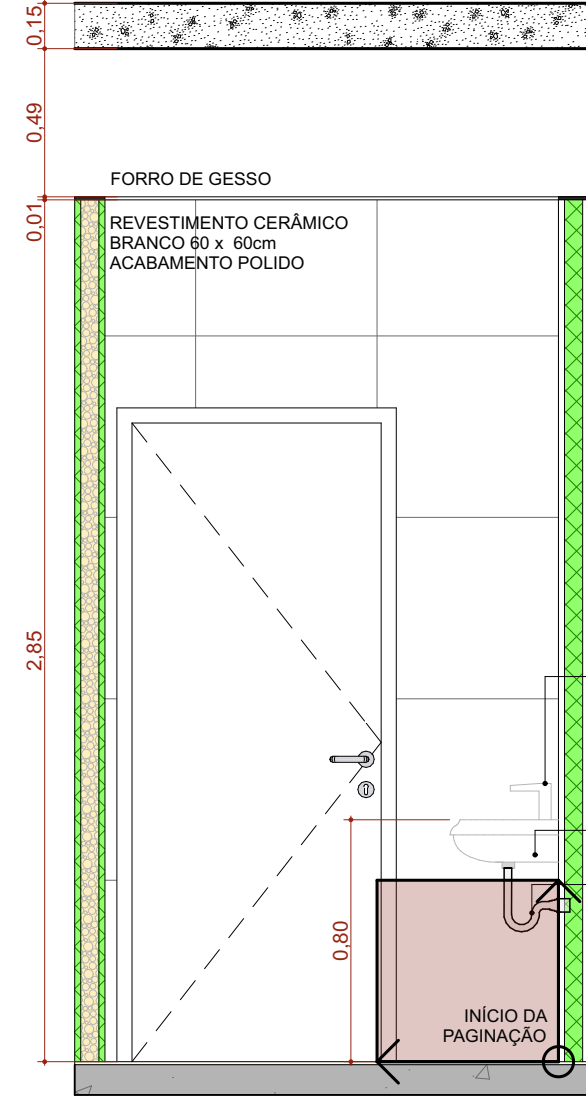


A.M.05 VISTA 2
Escala: 1:25

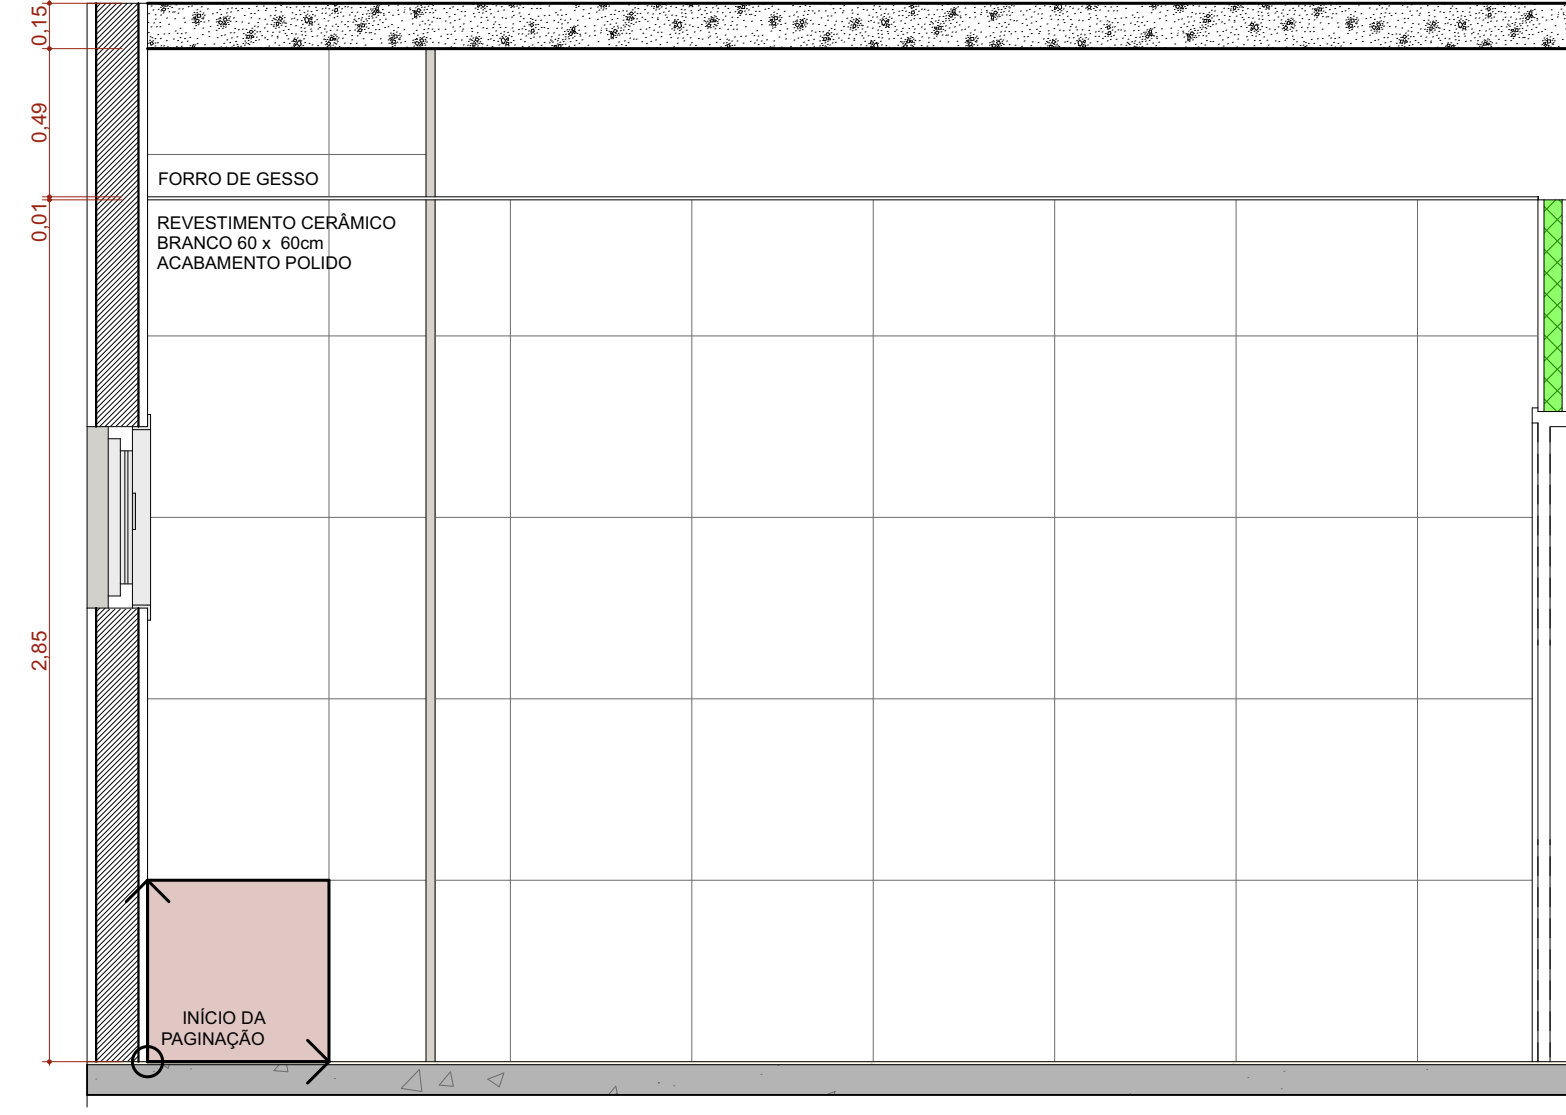


A.M.05 VISTA 3
Escala: 1:25

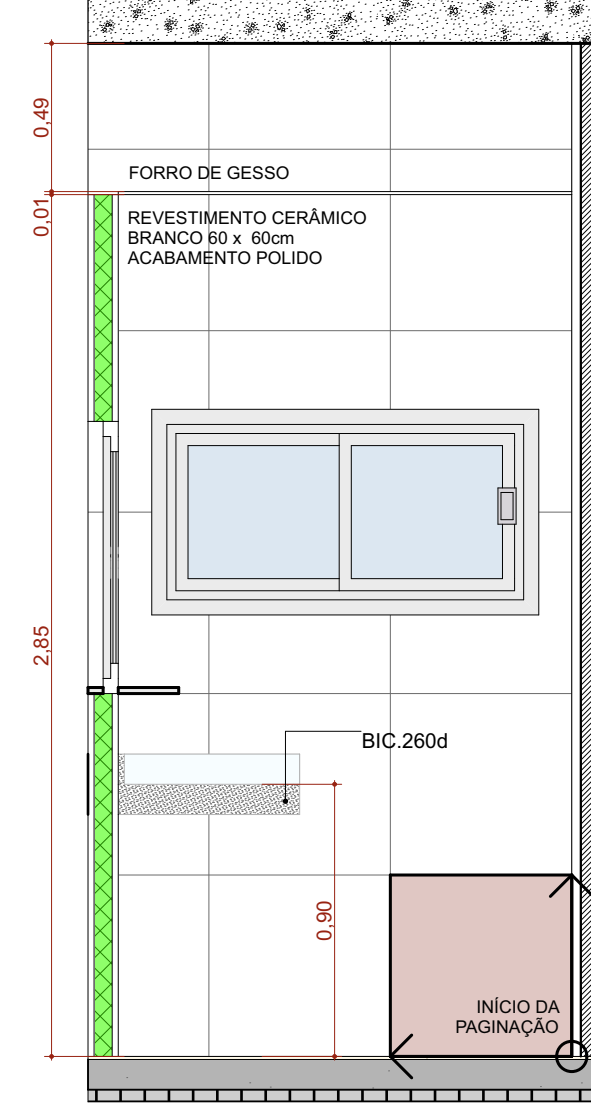


A.M.05 VISTA 4
Escala: 1:25

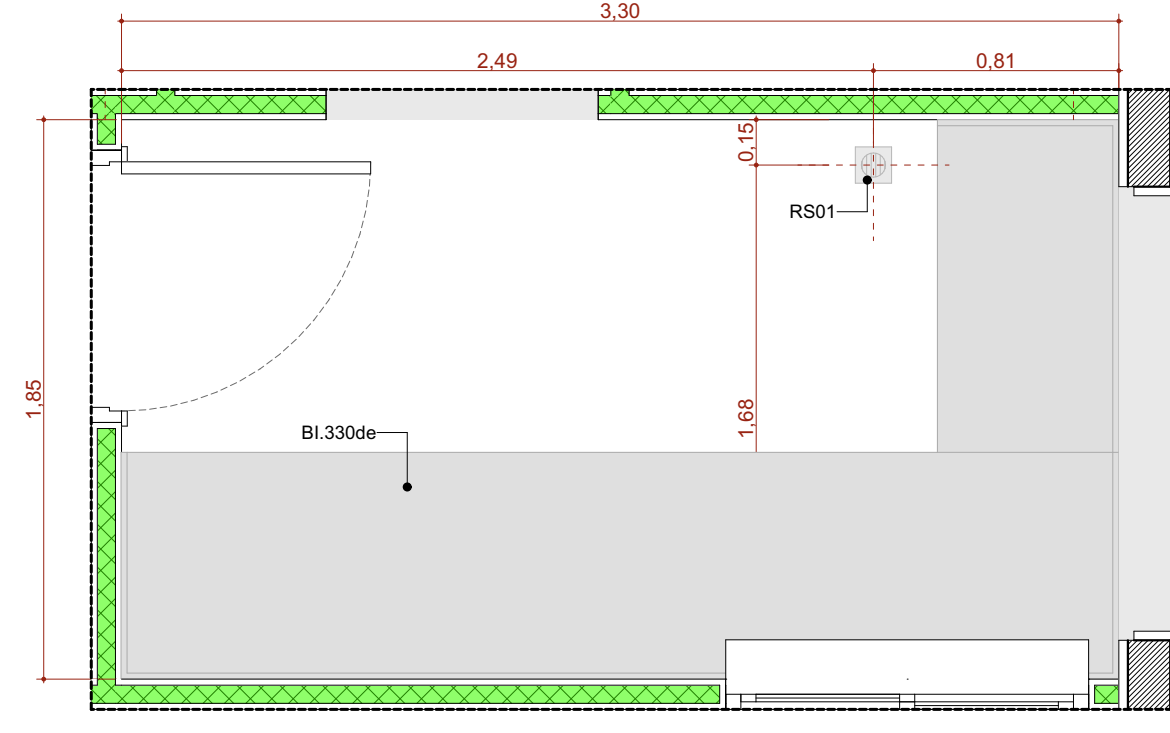


A.M.6 Esterilização
Escala: 1:25

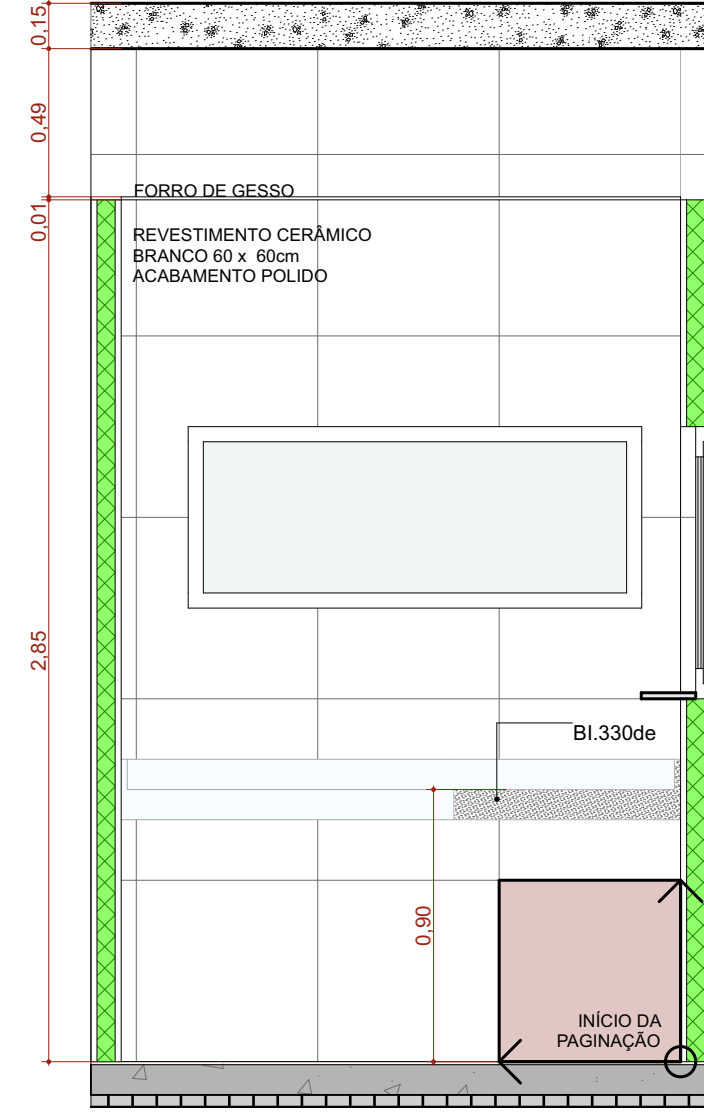


A.M.06 VISTA 1
Escala: 1:25

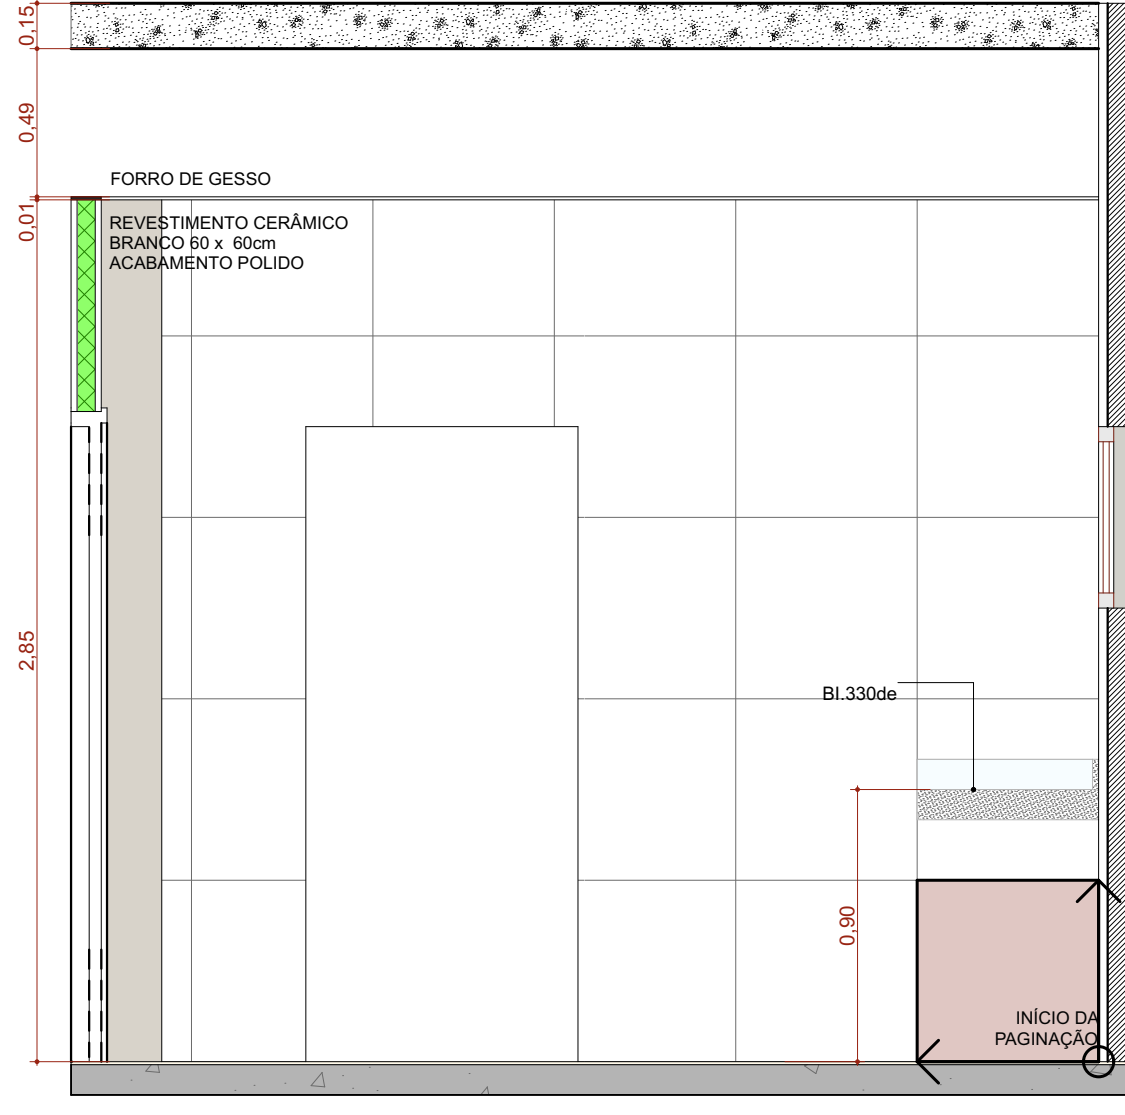

A.M.06 VISTA 2
Escala: 1:25

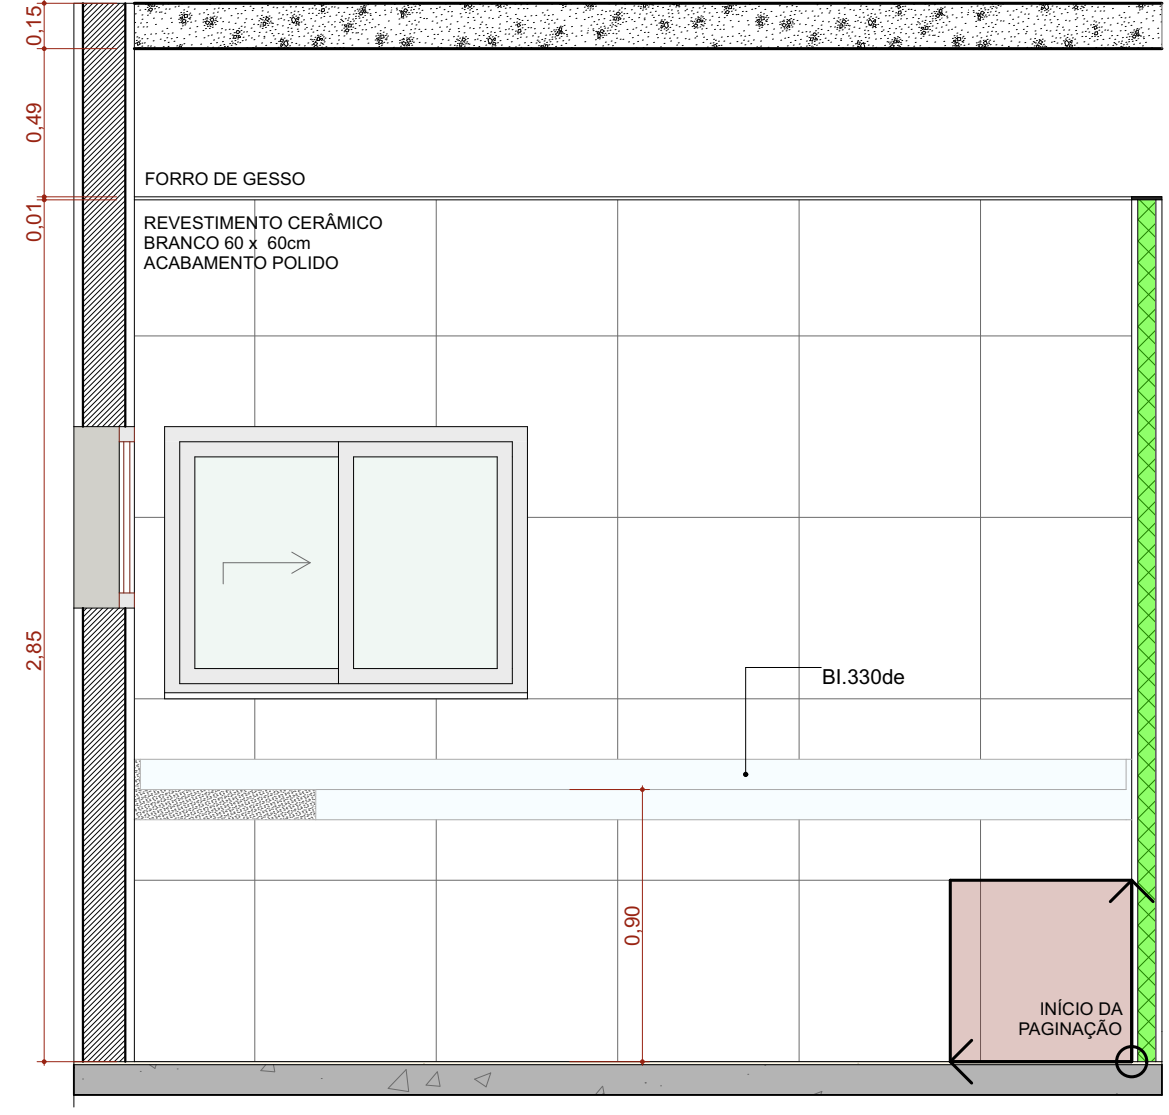

A.M.06 VISTA 3
Escala: 1:25

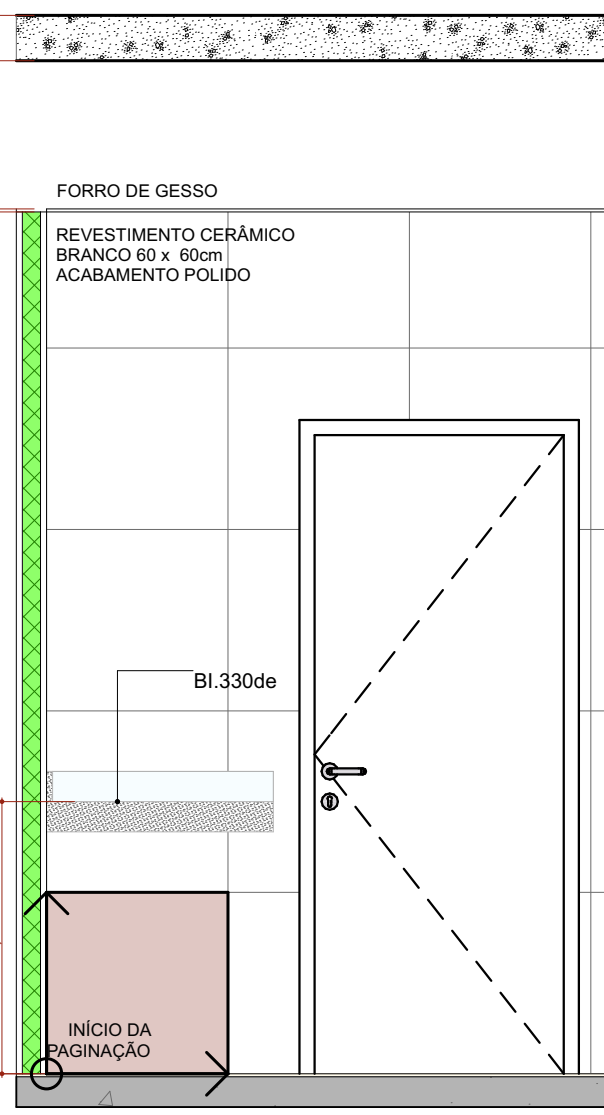

A.M.06 VISTA 4
Escala: 1:25

