




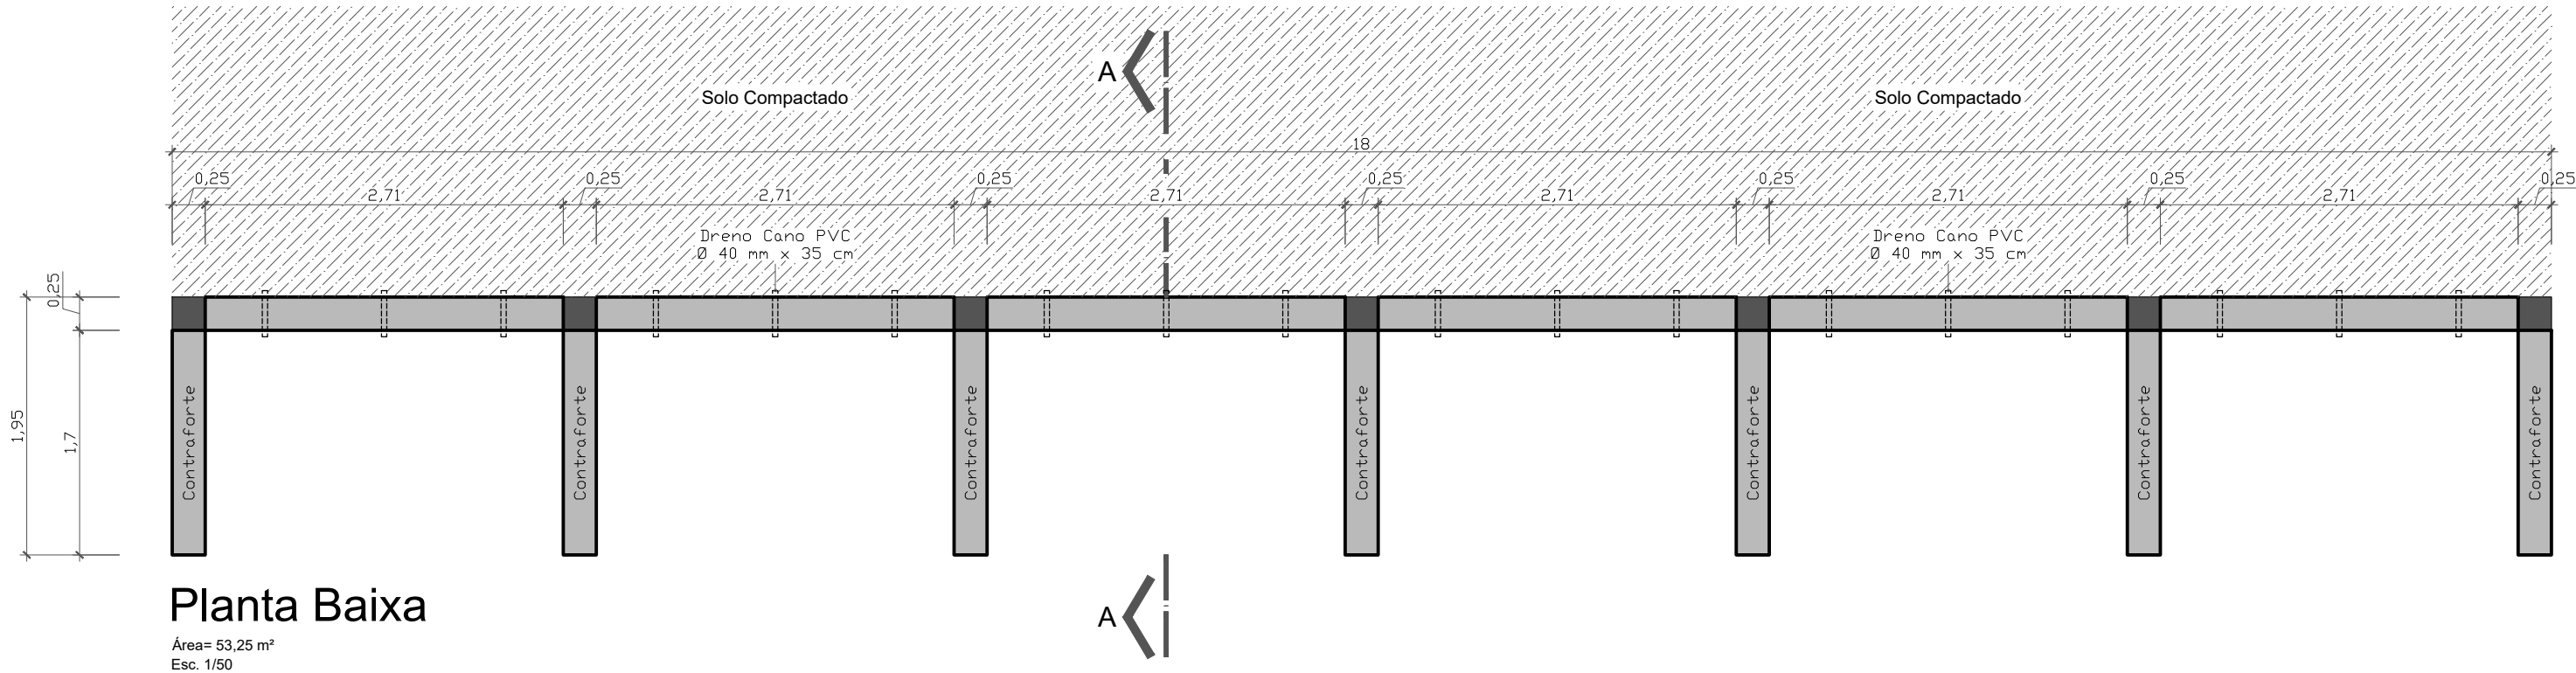


Planta Baixa
Área= 53,25 m²
Esc. 1/50

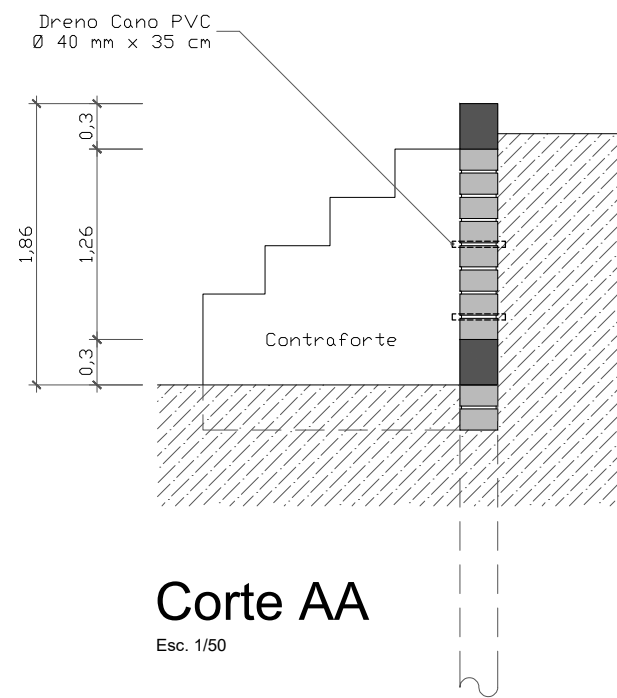


Corte AA
Esc. 1/50

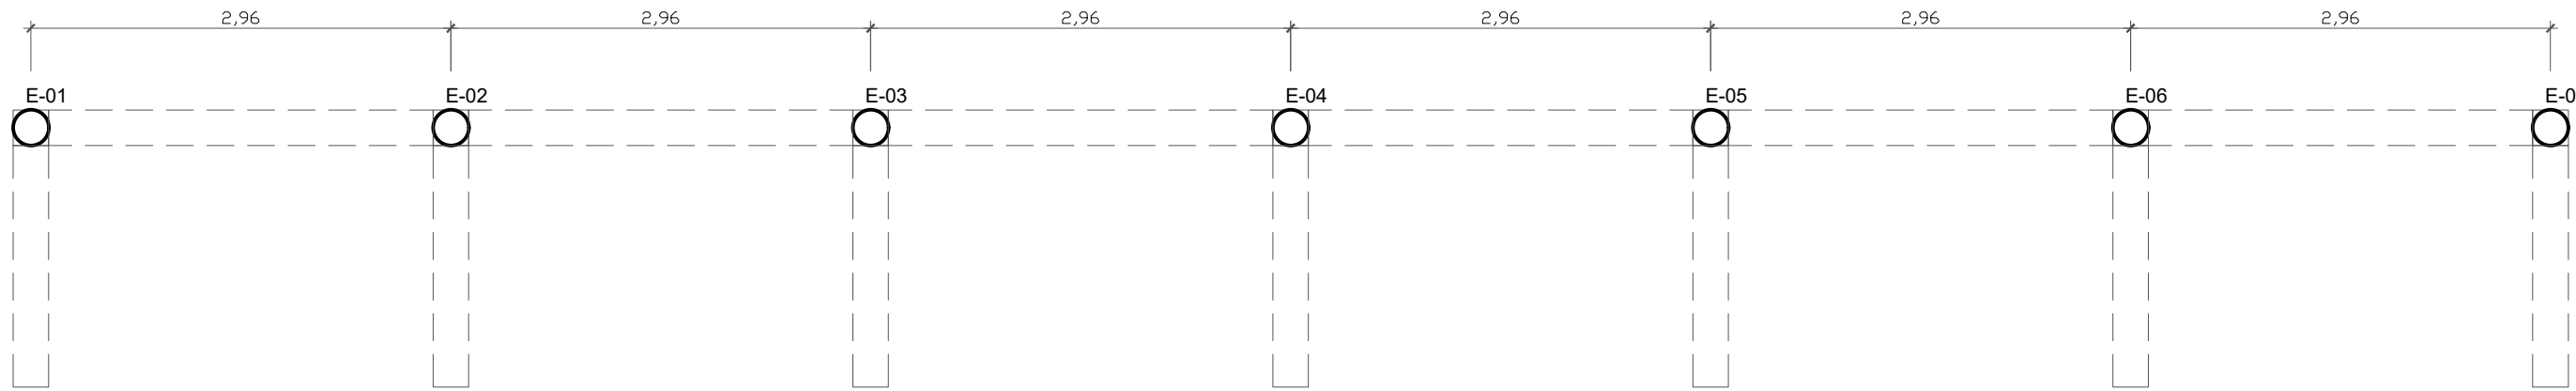


Planta Estacas
Esc. 1/50

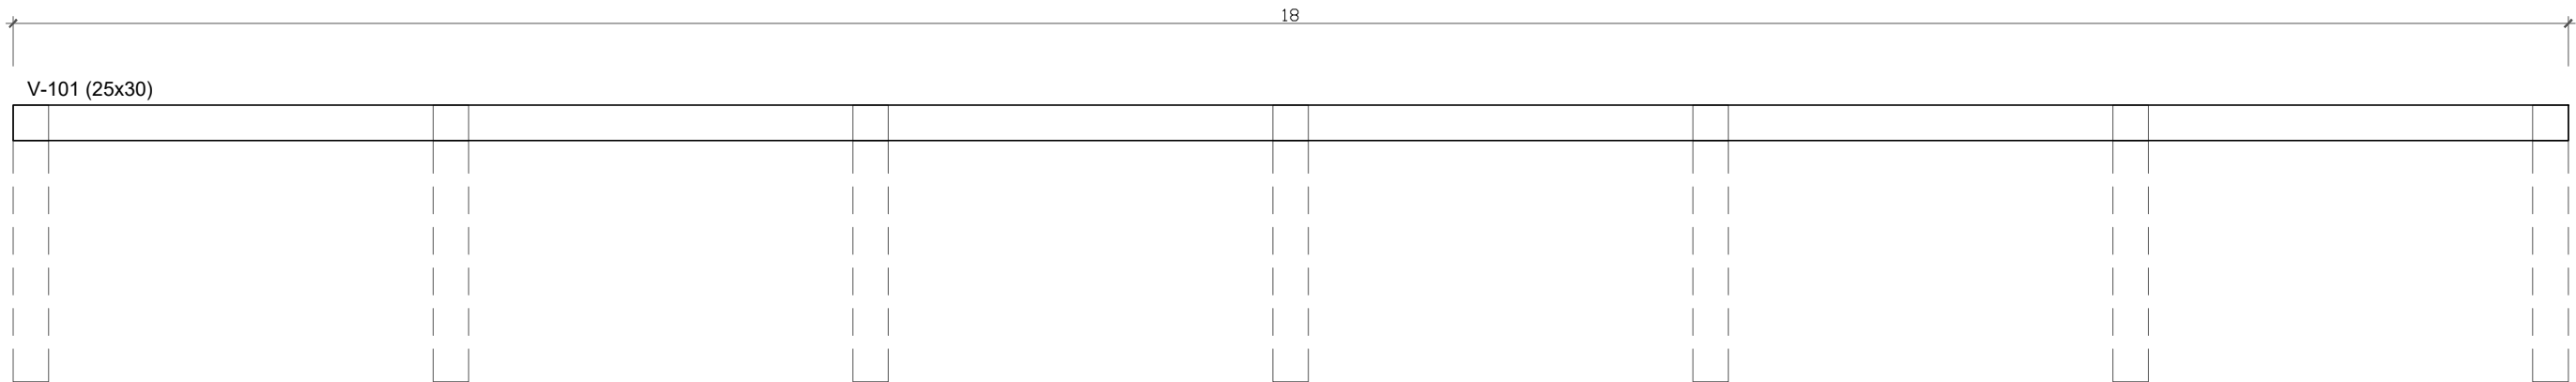

Planta Viga Baldrame
Esc. 1/50

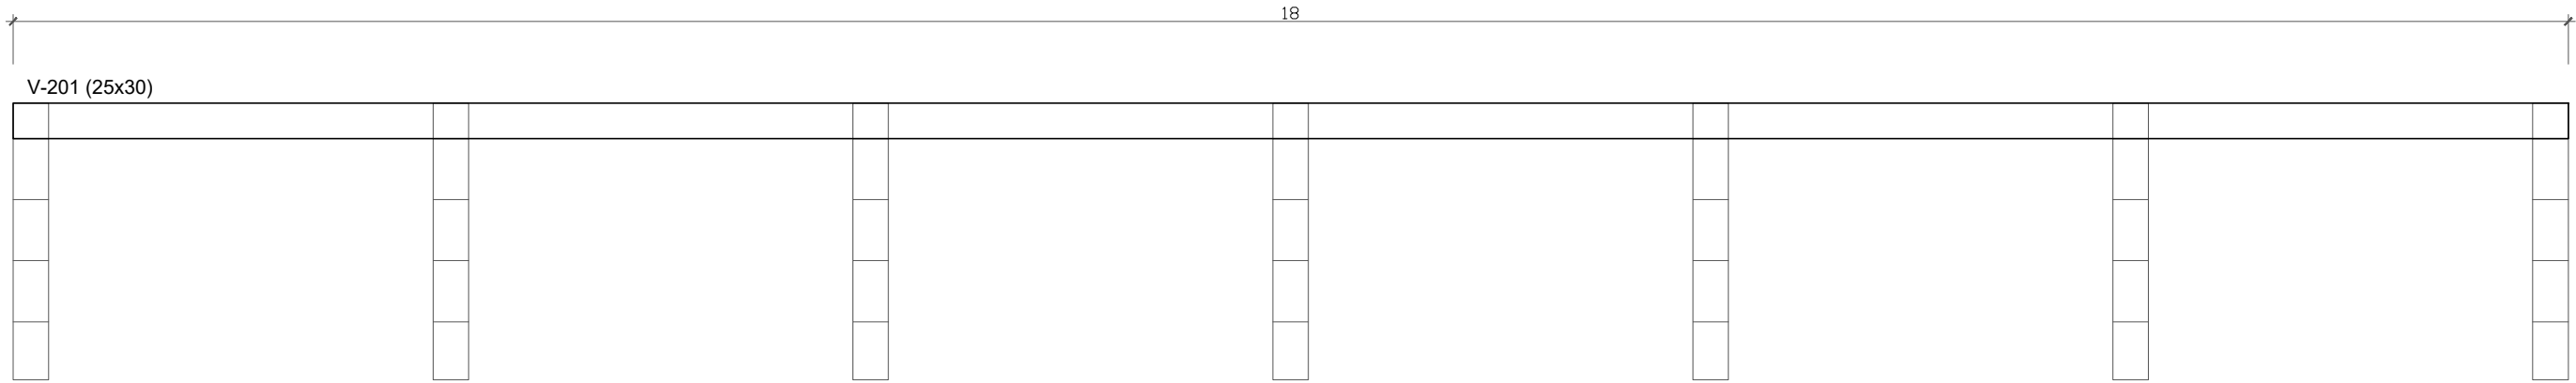


Planta Viga Superior
Esc. 1/50

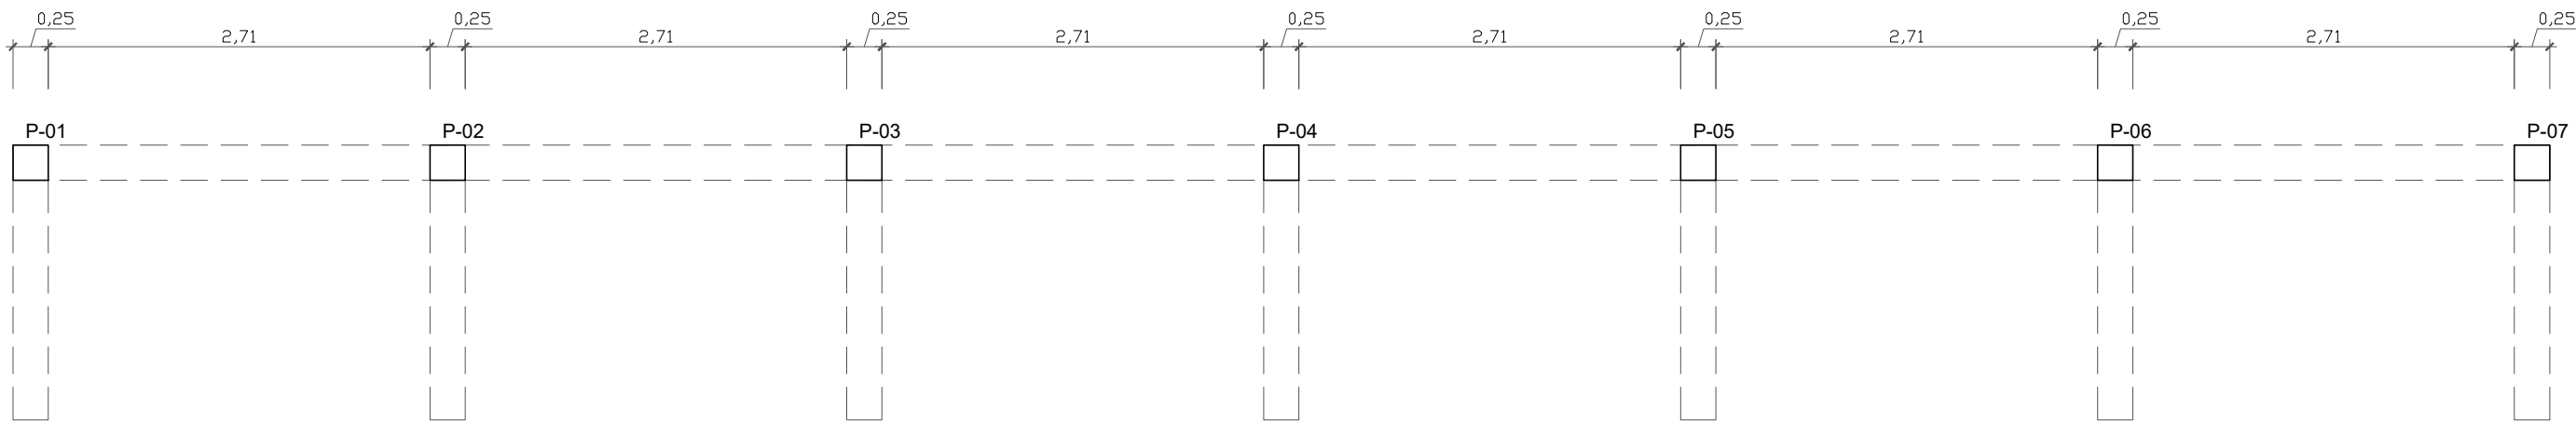

Planta Pilares
Esc. 1/50

Viga Baldrame V-101 (25x30cm)


Esc. 1/25

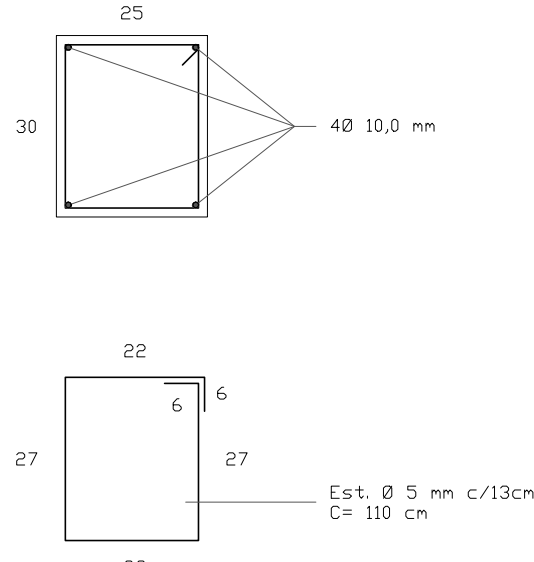

Concreto
- fck > 25 Mpa (250kgf/cm²)

Viga Superior V-201 (25x30cm)

Esc. 1/25

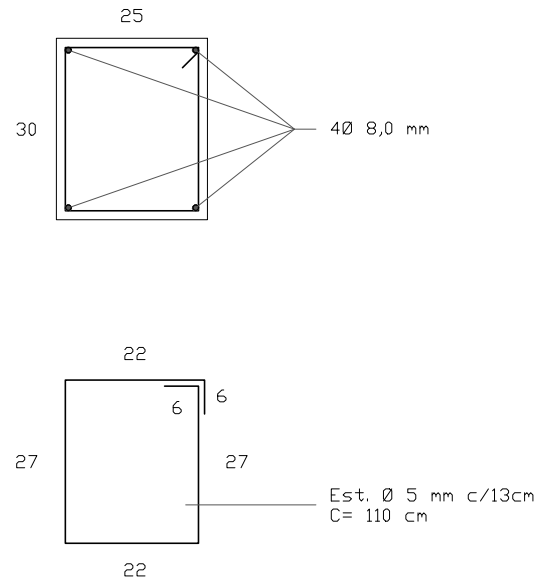


Concreto
- fck > 25 Mpa (250kgf/cm²)

Pilar (25x25cm)

P-01 / P-02 / P-03 /
P-04 / P-05 / P-06 / P-07


Esc. 1/25

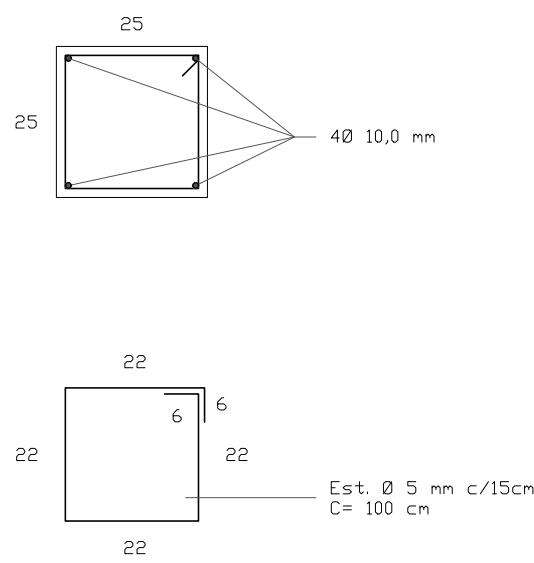

Concreto
- fck > 25 Mpa (250kgf/cm²)

Estaca Escavada (Ø 25cm)

Esc. 1/25

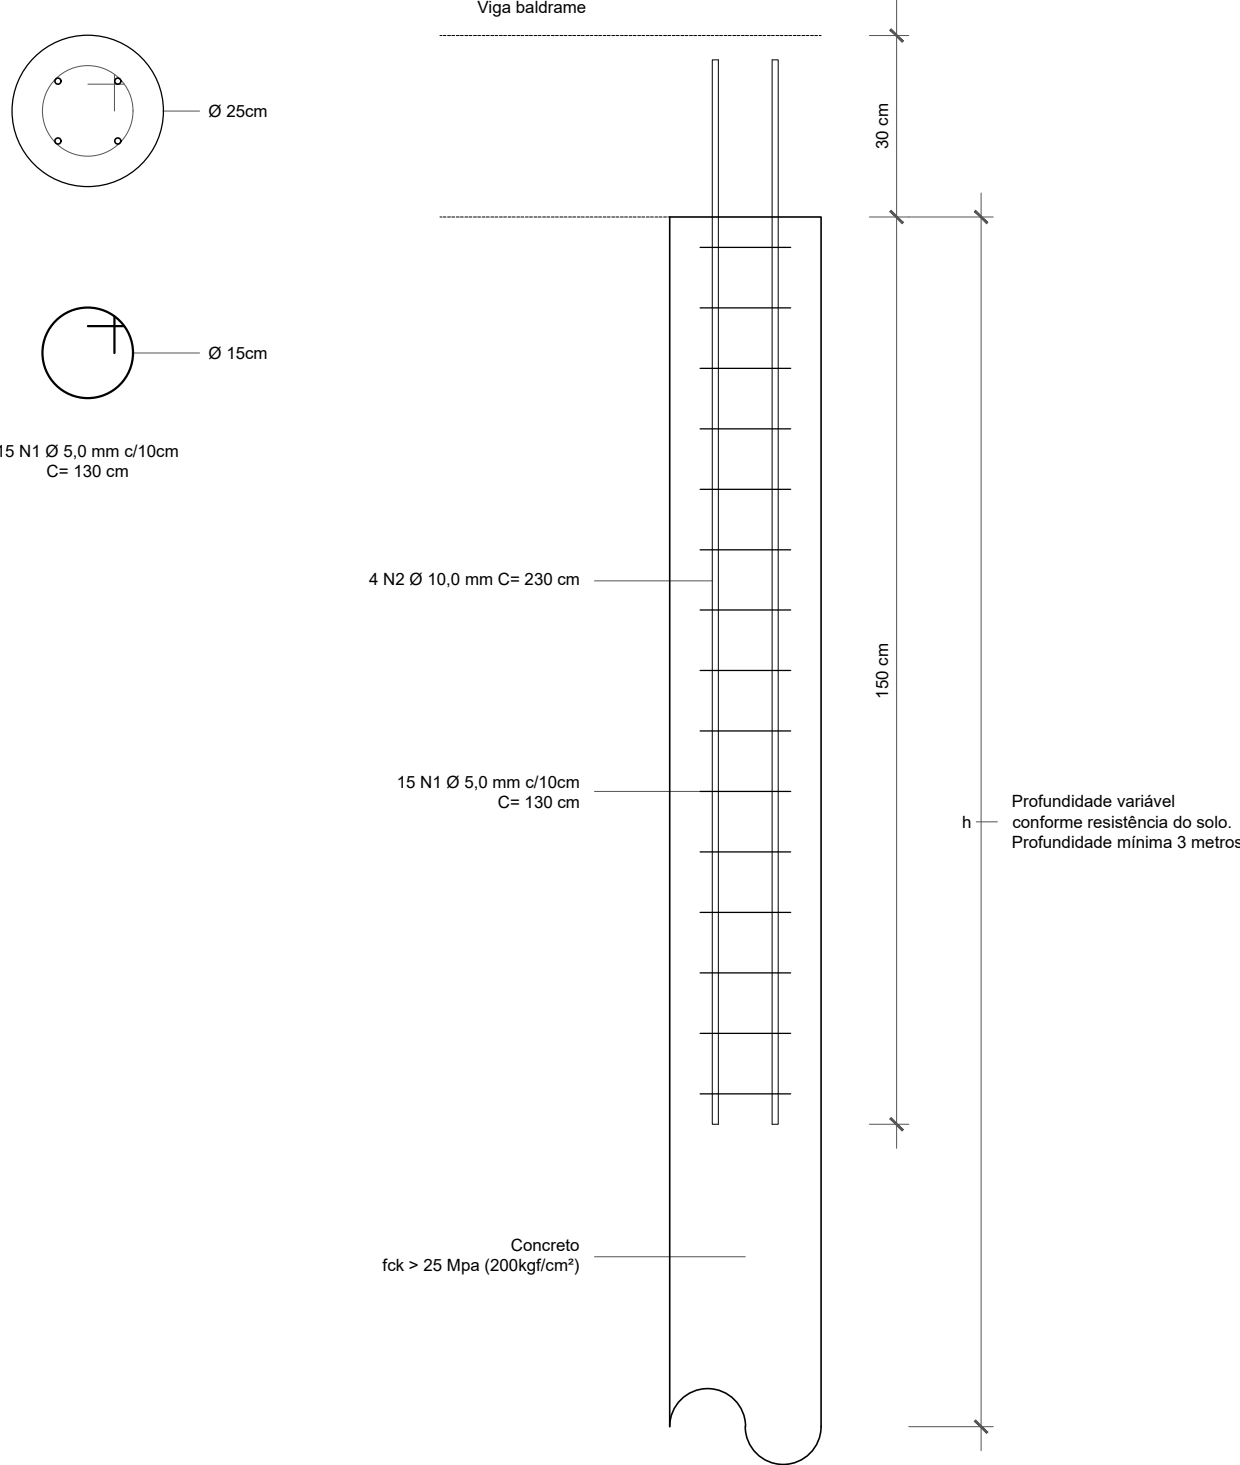

PREFEITURA MUNICIPAL DE RIO PARDO
SECRETARIA MUNICIPAL DE OBRAS E SERVIÇOS ESSENCIAIS

Gavetas Mortuárias (Módulo 04 - 81 Unid.) Cemitério Municipal - Bairro Bom Fim - Rio Pardo/RS

Proprietário:	Município de Rio Pardo	Resp. Técnico:	Emami José Andriola Eng. Civil - CREA 37.545
Projeto:	ESTRUTURAL	Conteúdo:	Planta Baixa - Estaca - Vigas Baldrame Viga Superior - Pilar
Setor / Quadra / Lote:		Área:	53,25 m²
		Escala:	1 / 25-50
		Data:	Julho / 2024