



Legendas:



- Alinhamento rede existente
Borde com Pavimento
Lote
Melo-Fio
Muro
Curva de Nível
- Poço de Visita Pluvial Existente
Localização tronco Árvore
Poço de Visita Cloacal Existente

TABELA DE VOLUMES PAVS			
ESTACA	ÁREA	VOLUME m³	VOLUME ACUMULADO m³
0+00.89	3.90	0.00	0.00
0+05.00	3.87	15.98	15.98
0+05.46	4.51	1.94	17.92
0+10.00	4.50	20.43	38.35
0+13.02	4.50	13.57	51.92
0+13.43	2.58	1.45	53.36
0+15.00	2.58	4.06	57.42
0+15.24	3.84	0.79	58.21
0+25.00	3.84	37.50	95.71
0+30.00	3.84	19.22	114.93
0+35.00	3.84	19.22	134.15
0+40.00	3.84	19.22	153.37
0+45.00	3.84	19.22	172.60
0+50.00	3.84	19.22	191.82
0+55.00	3.84	19.22	211.04
0+60.00	3.84	19.22	230.26
0+65.00	3.84	19.22	249.48
0+70.00	3.84	19.22	268.70
0+75.00	3.84	19.22	287.93
0+80.00	3.84	19.22	307.15
0+90.00	3.84	38.44	345.59
0+96.89	2.84	26.47	372.06
0+96.93	2.64	0.15	372.21
0+98.61	2.64	4.44	376.65
0+98.65	4.56	0.14	376.80
1+03.99	4.56	24.34	401.14

TABELA DE VOLUMES AREIA			
ESTACA	ÁREA	VOLUME m³	VOLUME ACUMULADO m³
0+00.89	1.95	0.00	0.00
0+05.00	1.94	7.99	7.99
0+05.46	2.25	0.97	8.96
0+10.00	2.25	10.21	19.17
0+13.02	2.25	6.78	25.96
0+13.43	1.29	0.72	26.68
0+15.00	1.29	2.03	28.71
0+15.24	1.92	0.39	29.10
0+25.00	1.92	18.75	47.86
0+30.00	1.92	9.61	57.47
0+35.00	1.92	9.61	67.08
0+40.00	1.92	9.61	76.69
0+45.00	1.92	9.61	86.30
0+50.00	1.92	9.61	95.91
0+55.00	1.92	9.61	105.52
0+60.00	1.92	9.61	115.13
0+65.00	1.92	9.61	124.74
0+70.00	1.92	9.61	134.35
0+75.00	1.92	9.61	143.96
0+80.00	1.92	9.61	153.57
0+90.00	1.92	19.22	172.80
0+96.89	1.92	13.24	186.03
0+96.93	1.32	0.08	186.11
0+98.61	1.32	2.22	188.33
0+98.65	2.28	0.07	188.40
1+03.99	2.28	12.17	200.57

TABELA DE VOLUMES CORTE			
ESTACA	ÁREA	VOLUME m³	VOLUME ACUMULADO m³
0+00.89	14.49	0.00	0.00
0+05.00	14.72	60.03	60.03
0+05.46	17.23	7.41	67.44
0+10.00	15.03	73.18	140.62
0+13.02	16.32	47.29	187.91
0+13.43	9.01	5.18	193.09
0+15.00	8.66	13.91	207.00
0+15.24	14.35	2.82	209.82
0+25.00	13.63	136.46	346.27
0+30.00	12.10	64.31	410.58
0+35.00	11.11	58.02	468.61
0+40.00	10.54	54.13	522.74
0+45.00	9.86	50.99	573.72
0+50.00	9.66	48.78	622.51
0+55.00	9.31	47.41	669.92
0+60.00	10.44	49.36	719.28
0+65.00	11.70	55.35	774.62
0+70.00	12.70	61.01	835.63
0+75.00	13.34	65.11	900.74
0+80.00	13.00	65.86	966.60
0+90.00	14.31	136.53	1103.13
0+96.89	14.73	99.96	1203.10
0+96.93	9.98	0.57	1203.67
0+98.61	9.80	16.63	1220.30
0+98.65	16.52	0.52	1220.82
1+03.99	21.97	102.72	1323.54

TABELA DE VOLUMES BASE			
ESTACA	ÁREA	VOLUME m³	VOLUME ACUMULADO m³
0+00.89	9.36	0.00	0.00
0+05.00	9.29	38.34	38.34
0+05.46	10.82	4.67	43.01
0+10.00	10.80	49.02	92.03
0+13.02	10.79	32.56	124.60
0+13.43	6.19	3.48	128.07
0+15.00	6.19	9.74	137.81
0+15.24	9.23	1.89	139.70
0+25.00	9.23	90.00	229.71
0+30.00	9.23	46.13	275.84
0+35.00	9.23	46.13	321.97
0+40.00	9.23	46.13	368.10
0+45.00	9.23	46.13	414.23
0+50.00	9.23	46.13	460.36
0+55.00	9.23	46.13	506.49
0+60.00	9.23	46.13	552.63
0+65.00	9.23	46.13	598.76
0+70.00	9.23	46.13	644.89
0+75.00	9.23	46.13	691.02
0+80.00	9.23	46.13	737.15
0+90.00	9.23	92.26	829.42
0+96.89	9.23	63.53	892.95
0+96.93	6.34	0.36	893.31
0+98.61	6.34	10.66	903.97
0+98.65	10.94	0.34	904.31
1+03.99	10.94	58.42	962.73

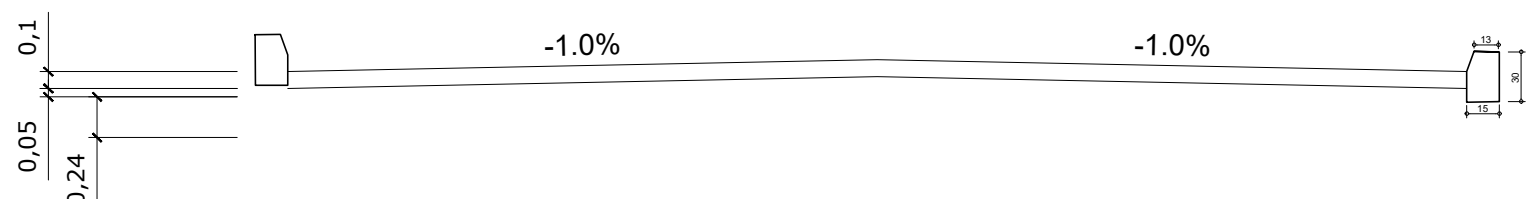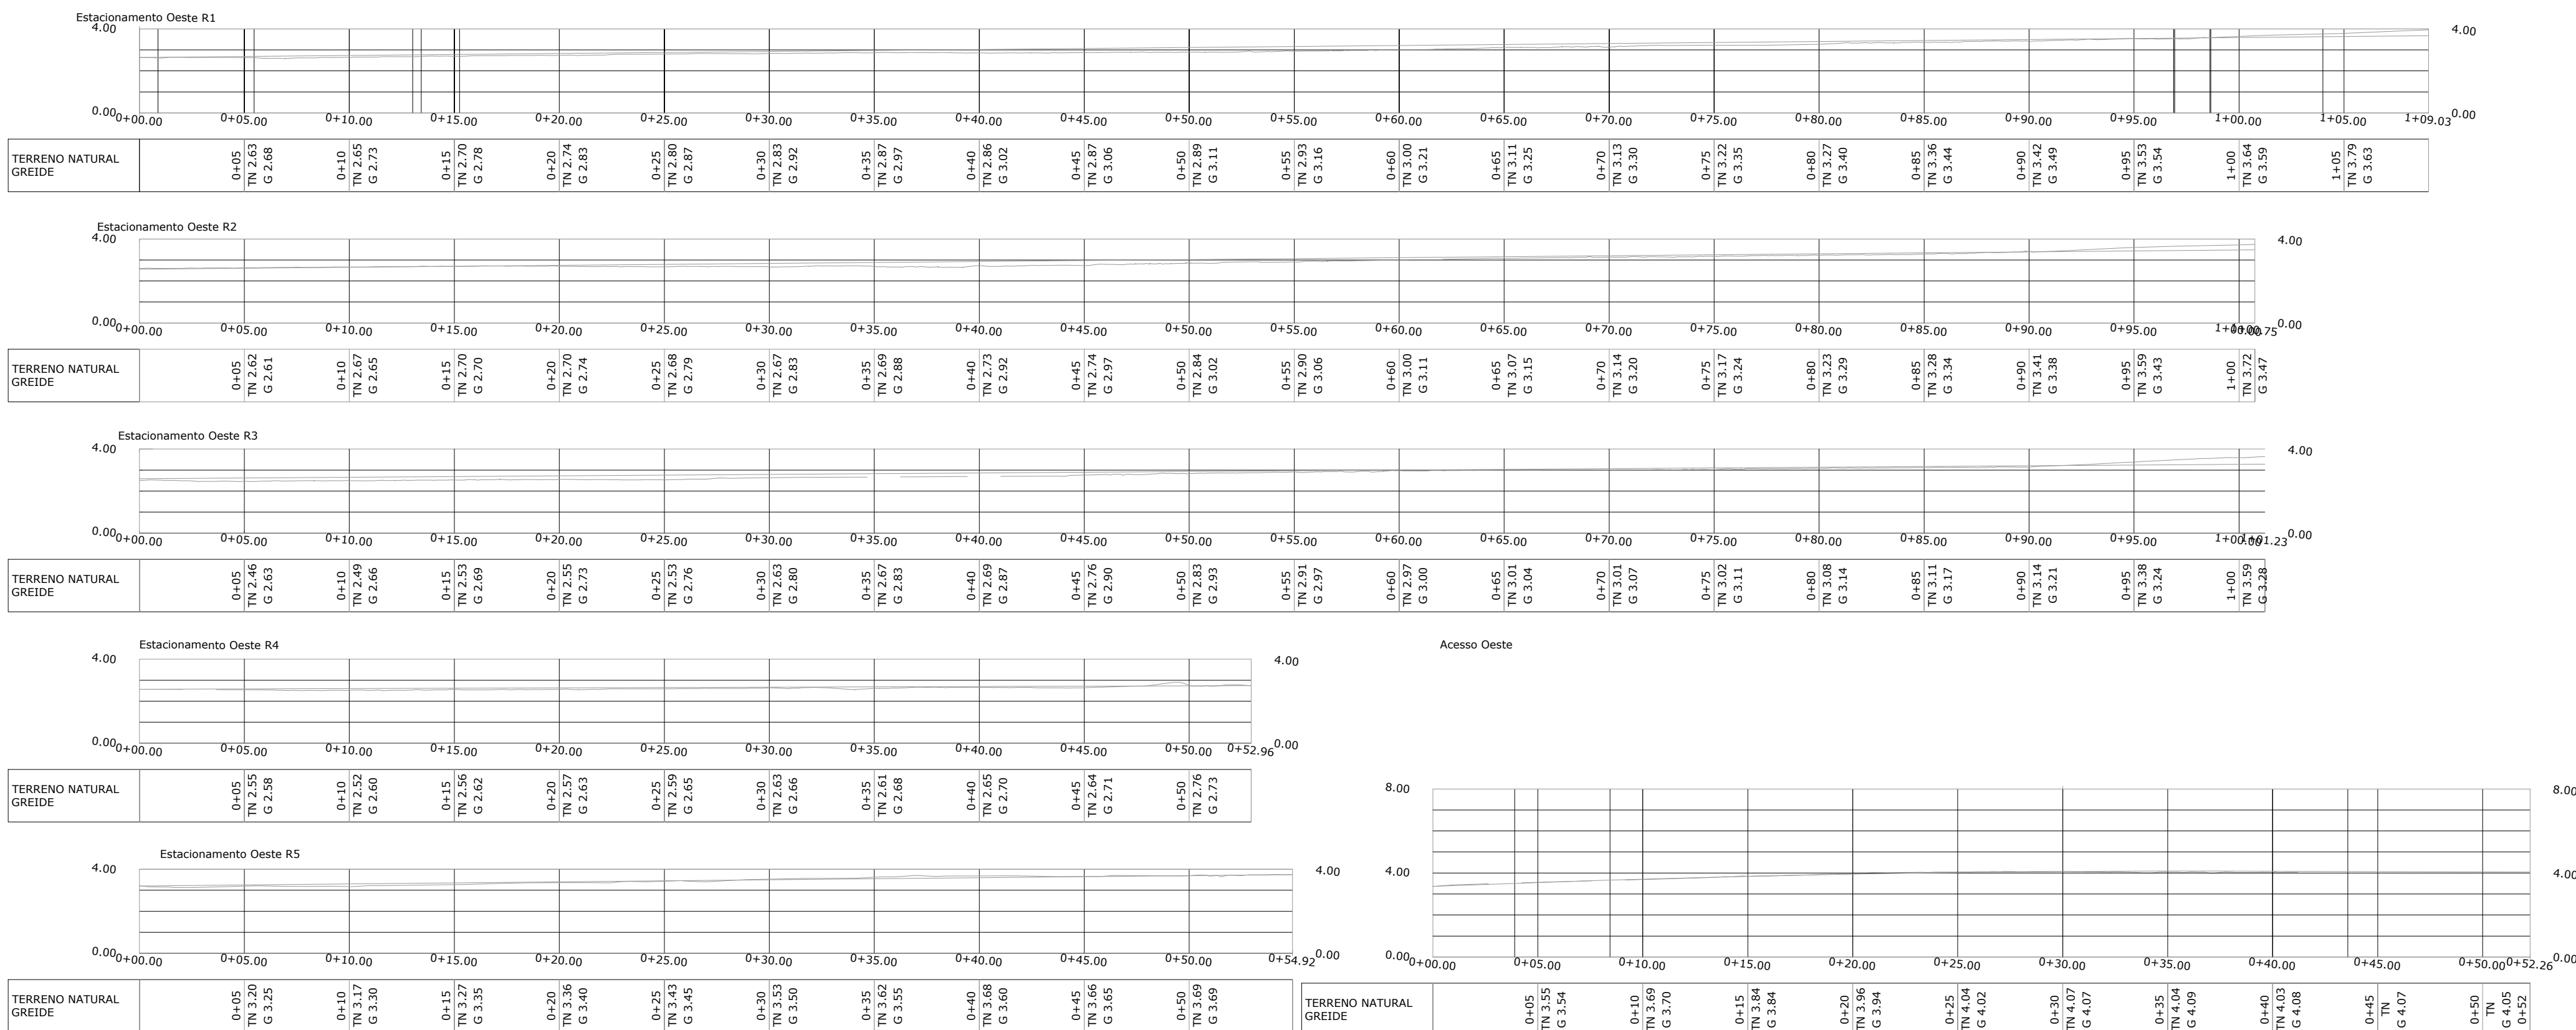

CÂMARA MUNICIPAL DE
PORTO ALEGRE

OBRA: ESTACIONAMENTO OESTE
PROJETO: PROJETO GEOMÉTRICO

RESP. PROJETO:

SEÇÃO DE OBRAS E MANUTENÇÃO

ESCALA:

1:100

ARQUIVO: PERFILS LONGITUDINAIS DE EIXO - ESTACIONAMENTO OESTE.dwg

DATA: 24/04/2025

ETAPA:

PERFIS LONGITUDINAIS DE EIXO

VERSÃO:

R00

PRANCHA:

02