


PLANTA BAIXA TÉRREO  
A=1.443,47M²  
ESC: 1/100

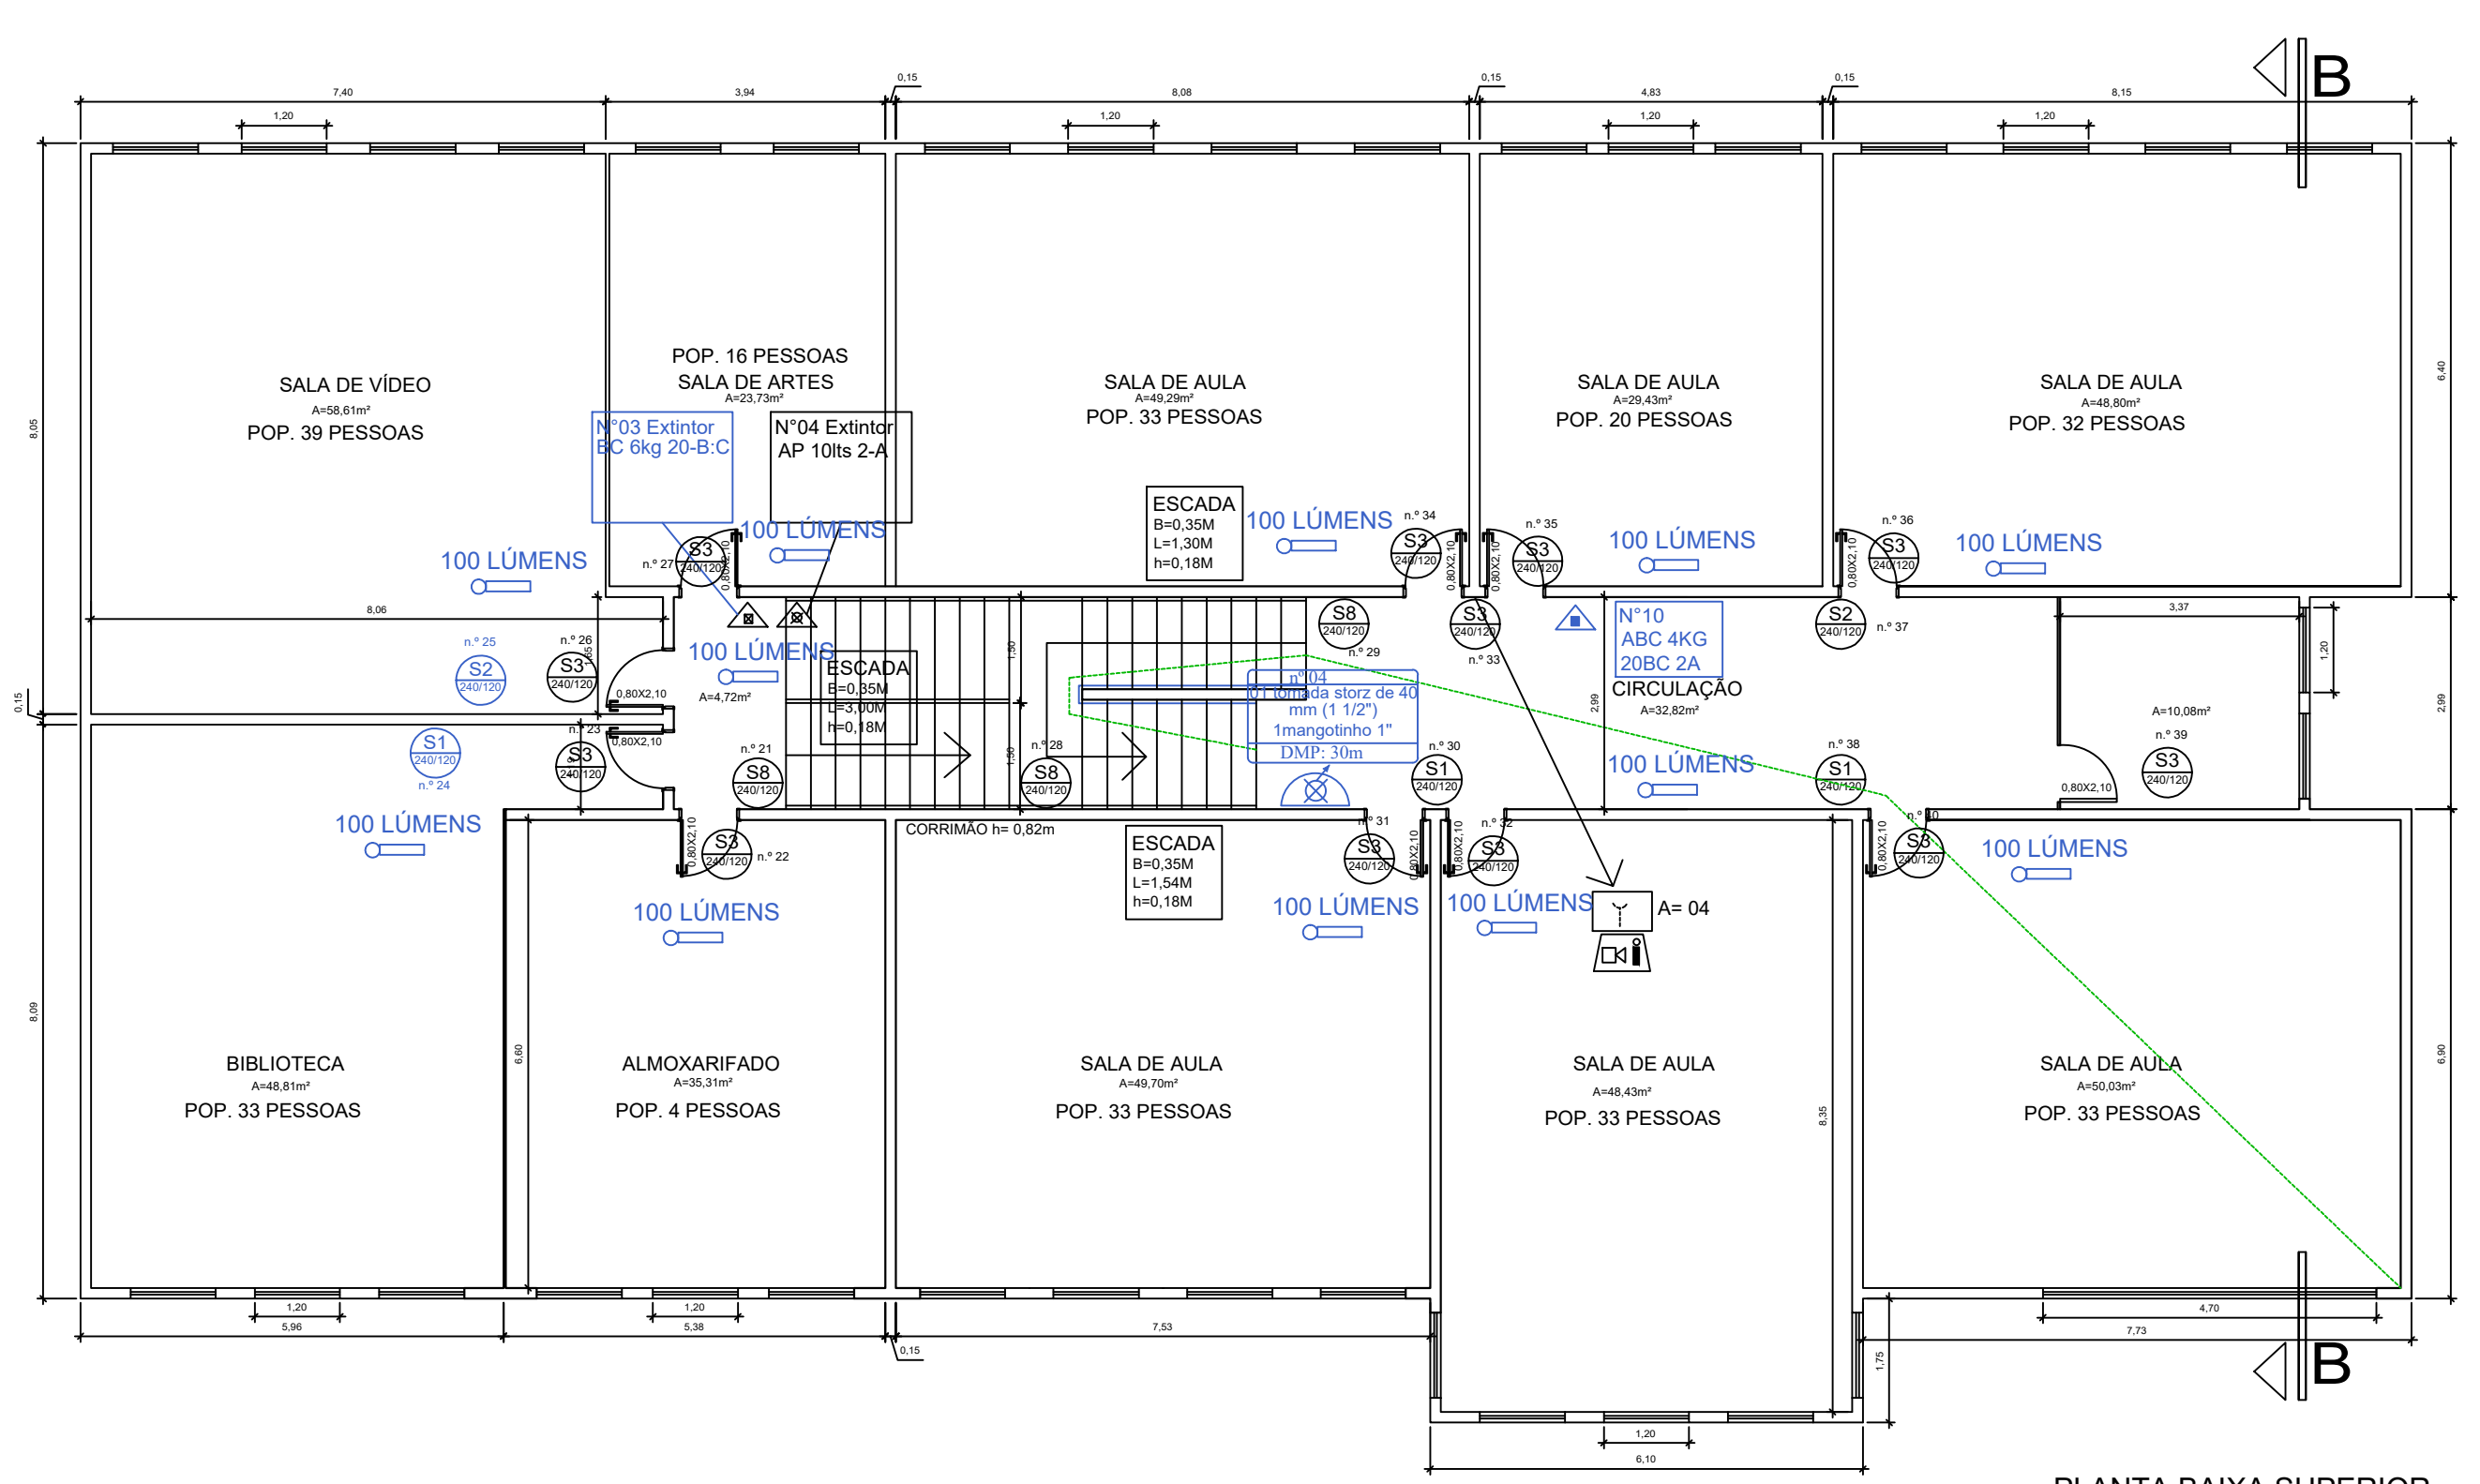

PLANTA BAIXA SUPERIOR  
A=541,53M²  
ESC: 1/100

ITENS A SEREM EXECUTADOS