



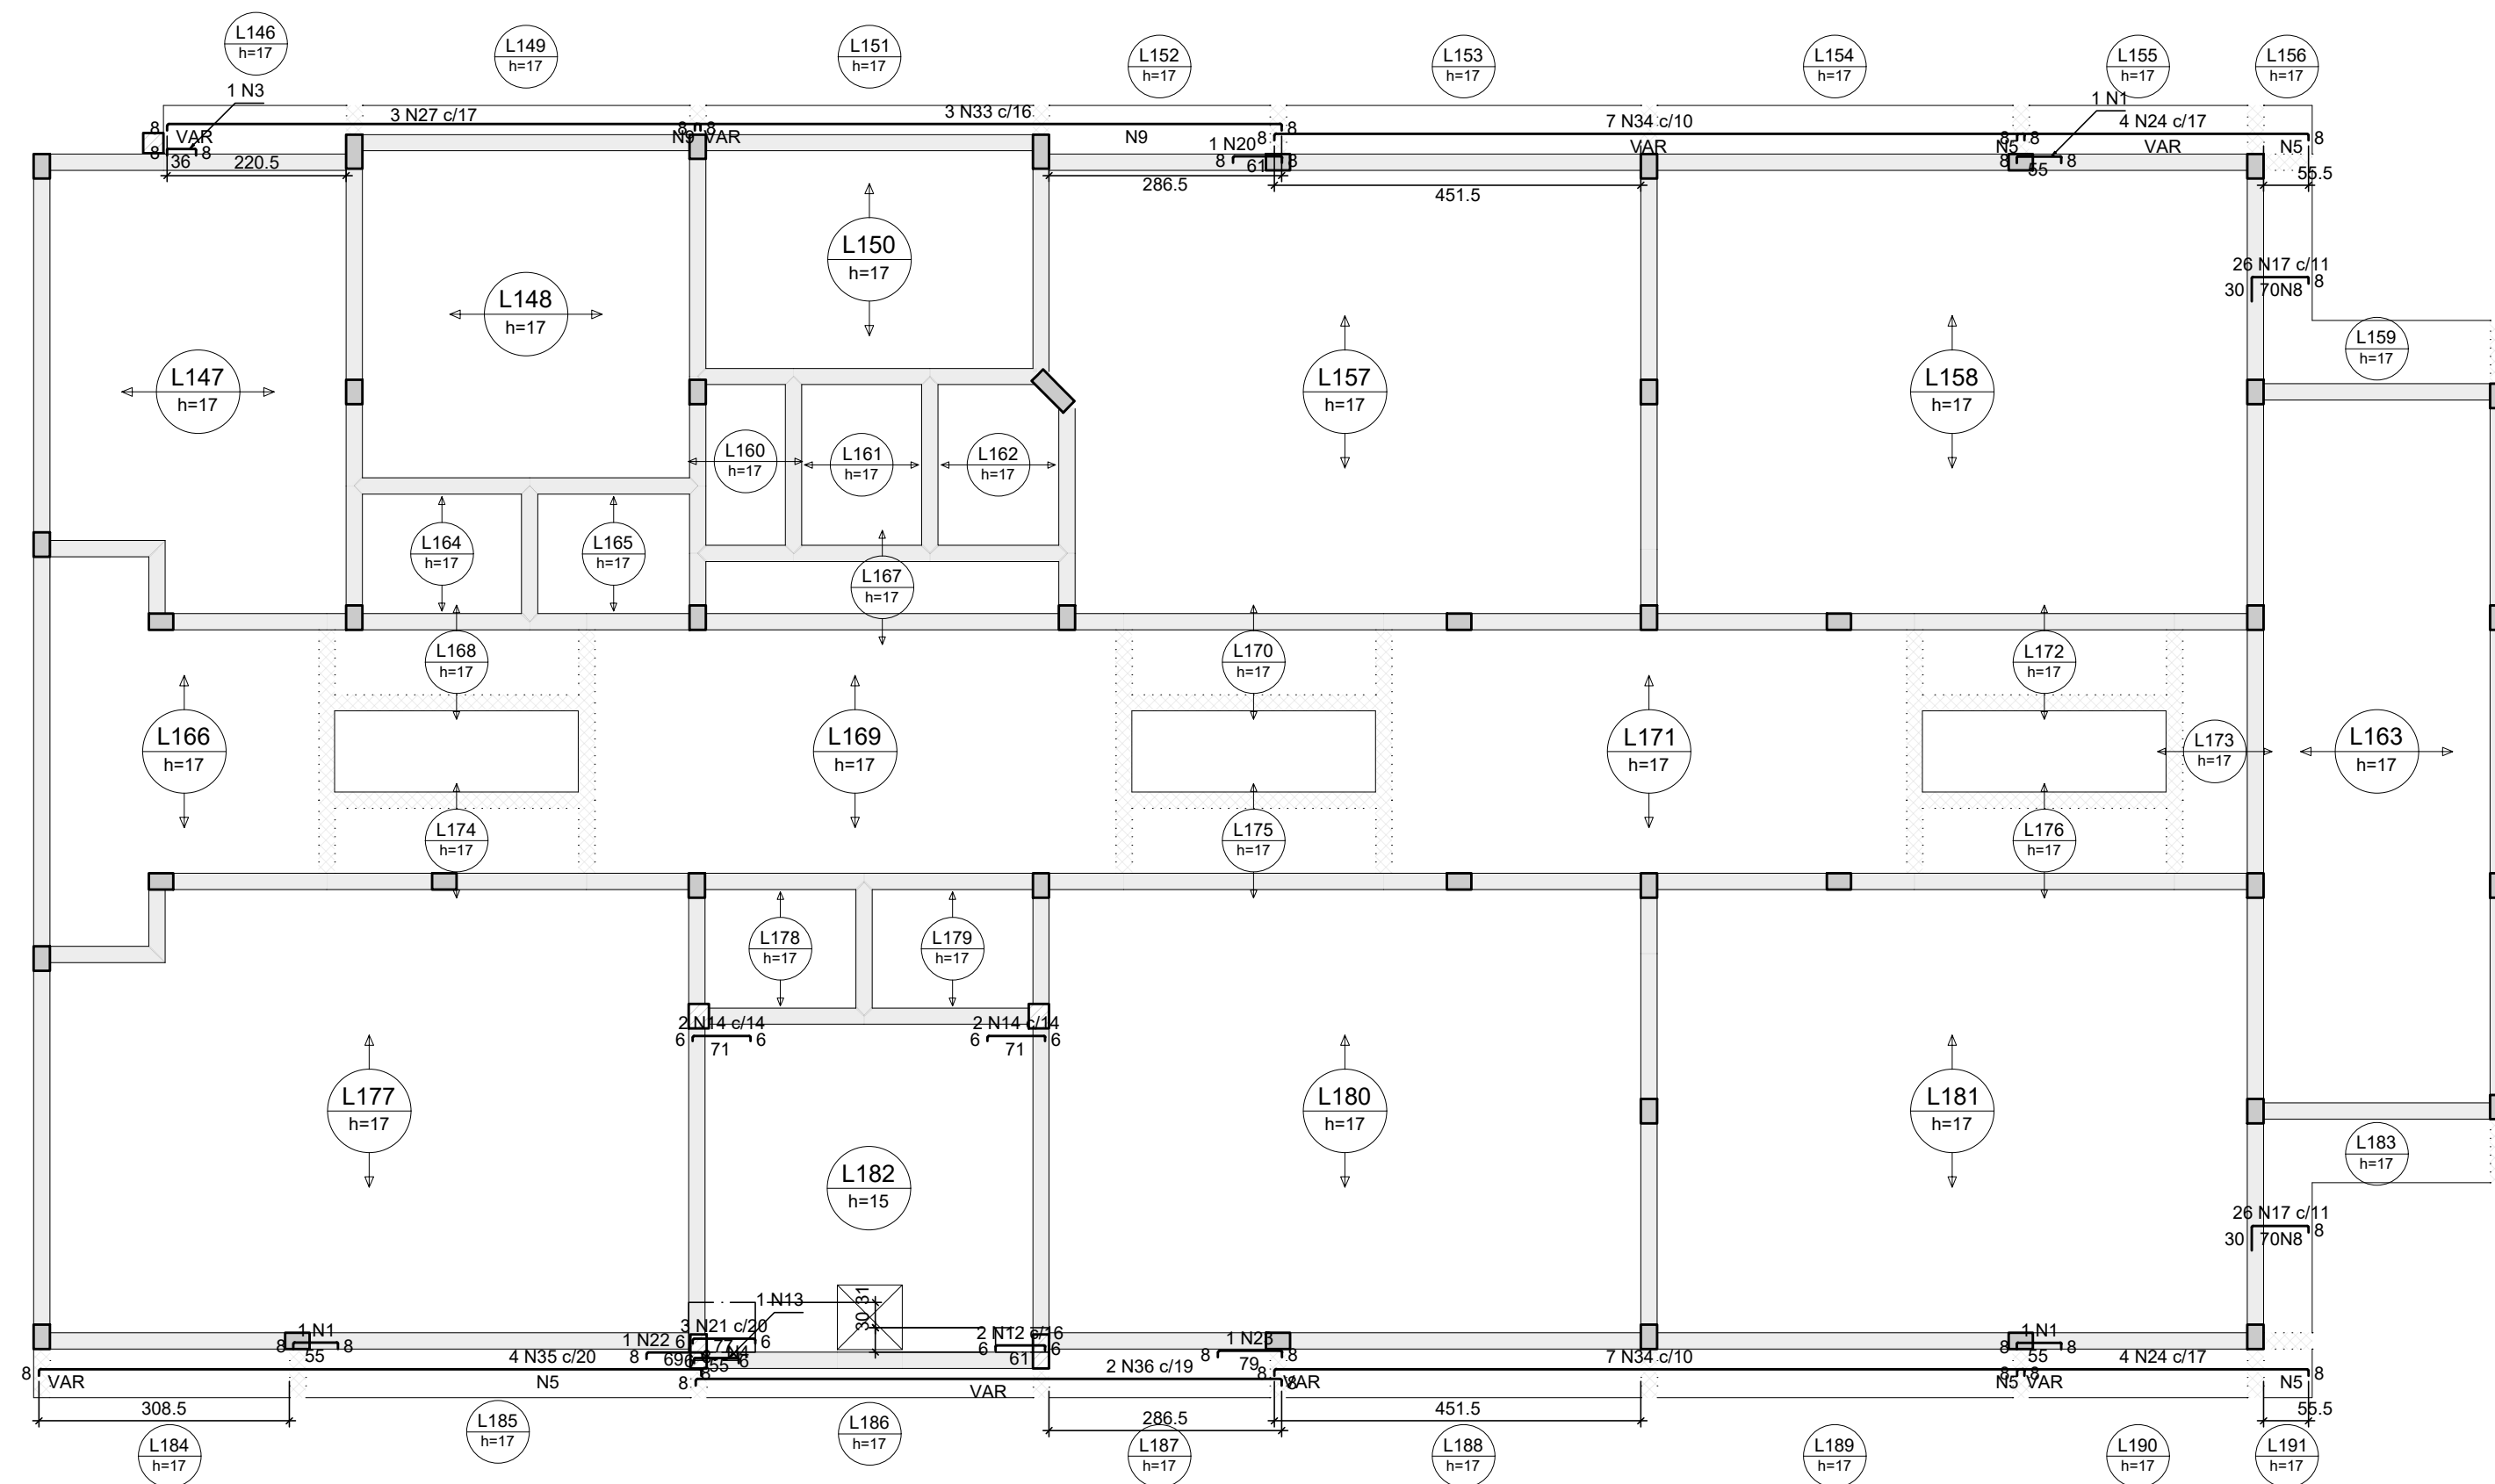

| AÇO             | DIAM (mm) | C.TOTAL (m) | PESO + 10% (kg) |
|-----------------|-----------|-------------|-----------------|
| CA50            | 6.3       | 253.2       | 68.2            |
|                 | 8.0       | 164.1       | 71.2            |
|                 | 10.0      | 285.7       | 193.8           |
| CA60            | 5.0       | 575.2       | 97.5            |
| PESO TOTAL (kg) |           |             |                 |
| CA50            | 333.1     |             |                 |
| CA60            | 97.5      |             |                 |

Volume de concreto (C-30) = 0.00 m³  
 Área de forma = 0.00 m²

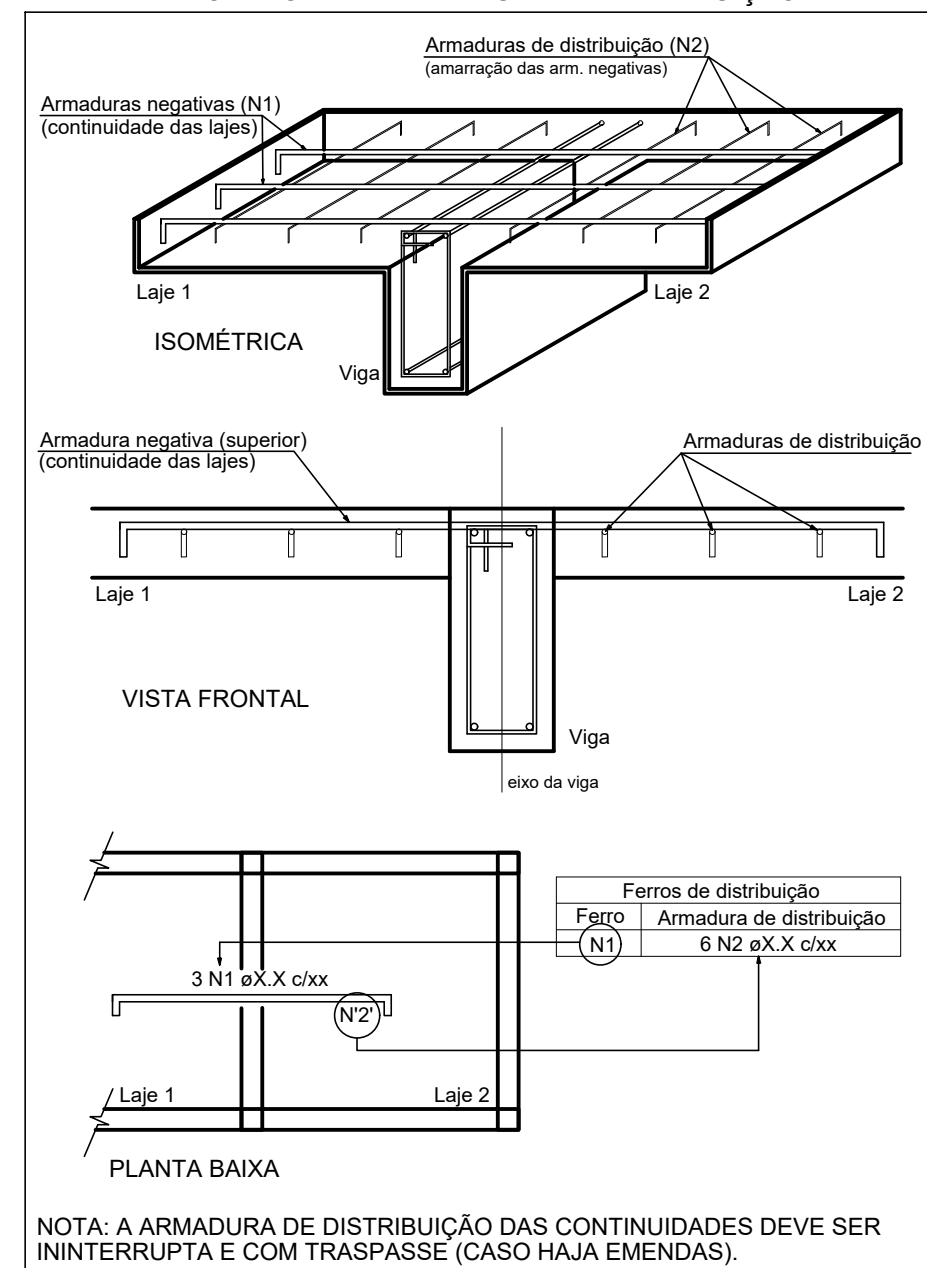

escala 1:75

