




V15

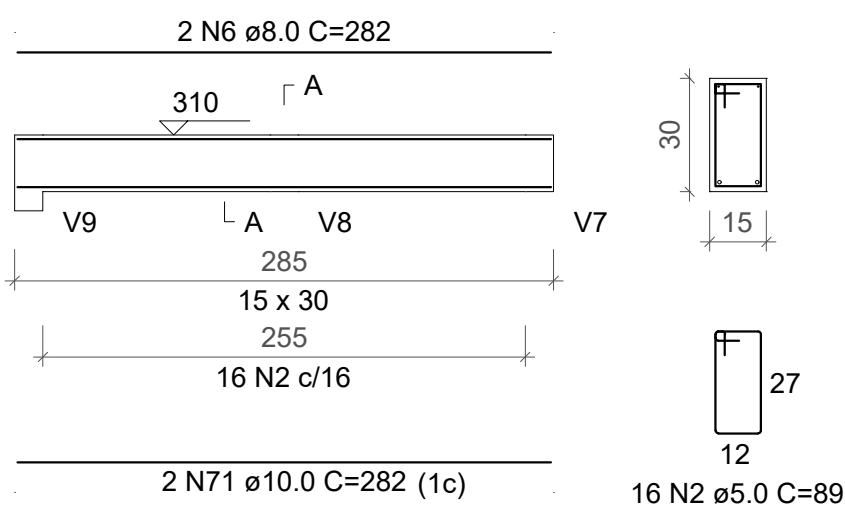


V16

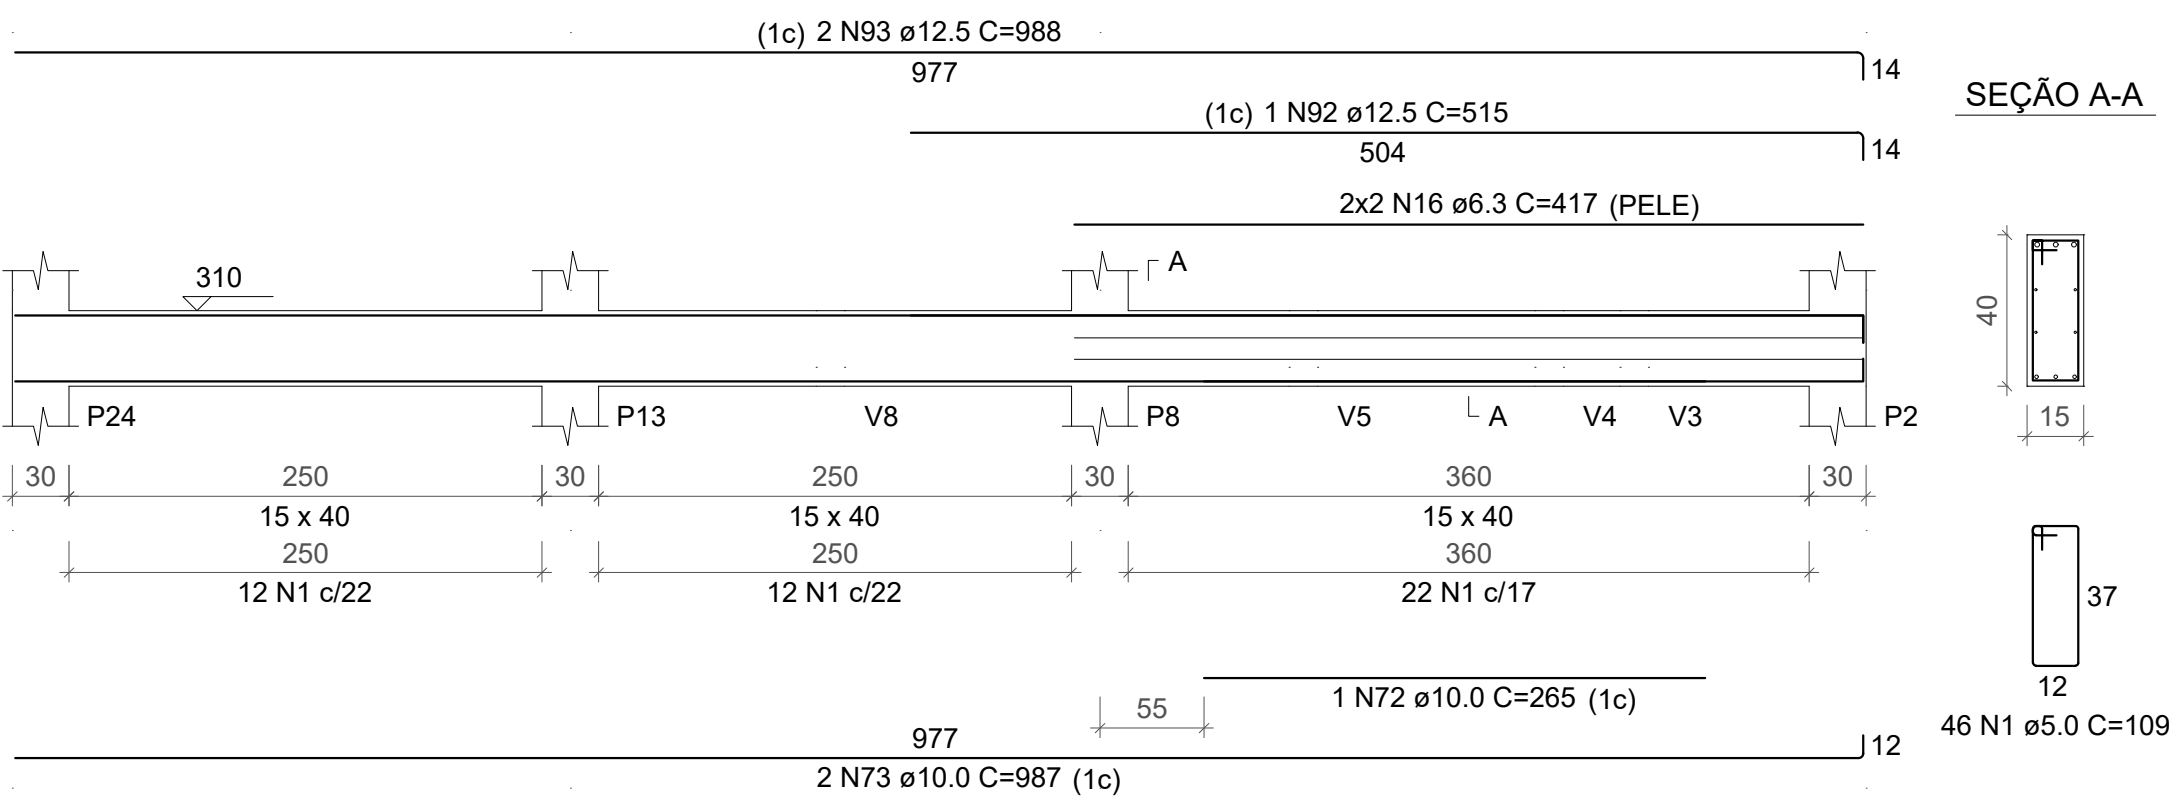


V17

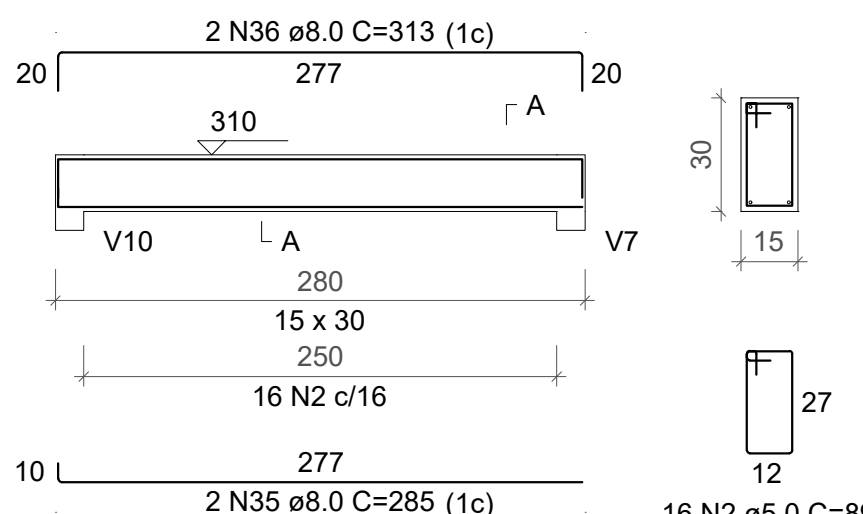


V18

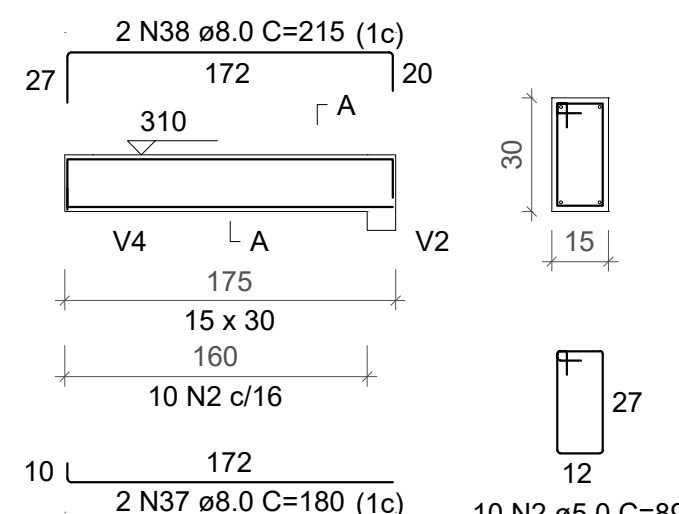


V19

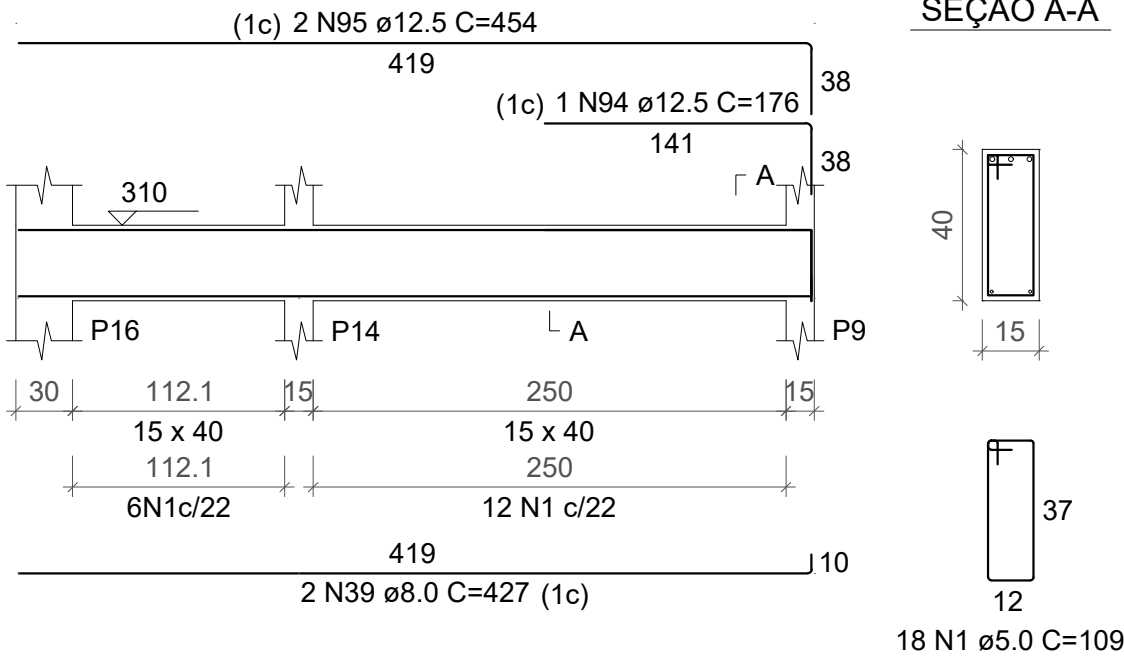


V20

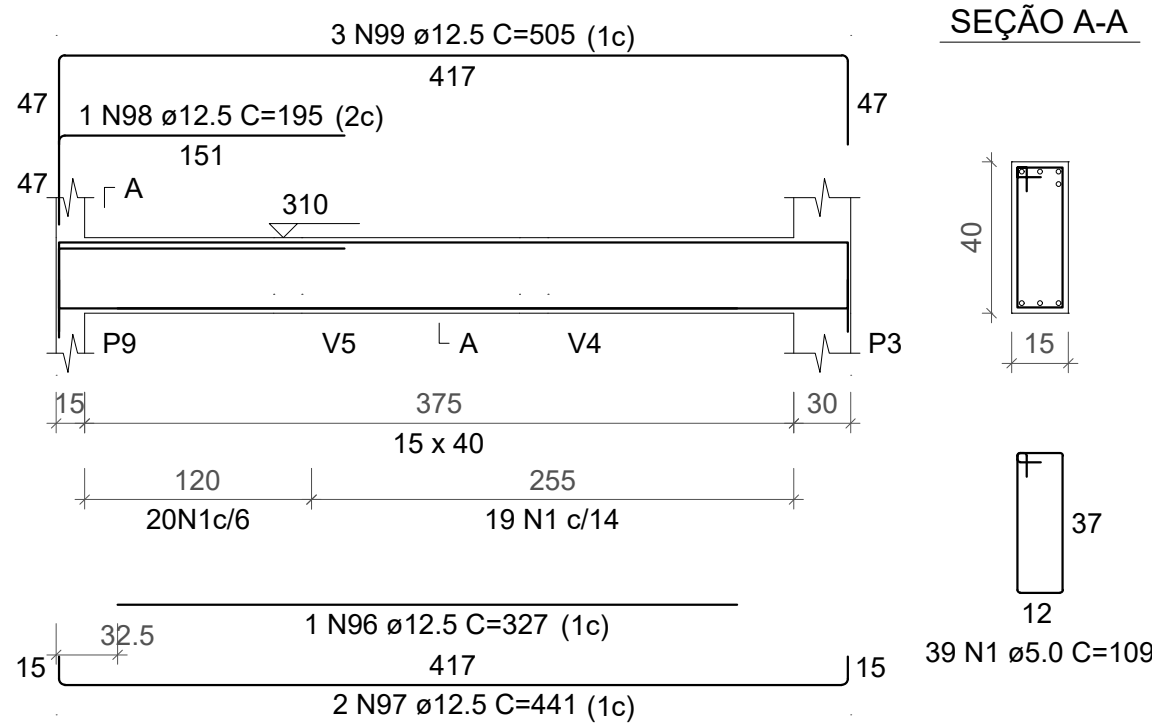


V21

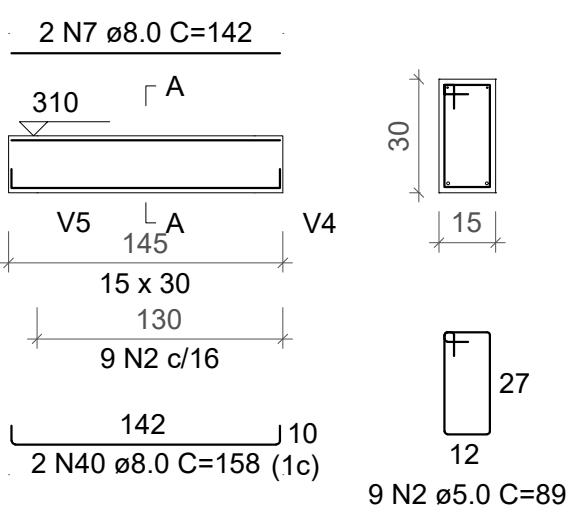


V22

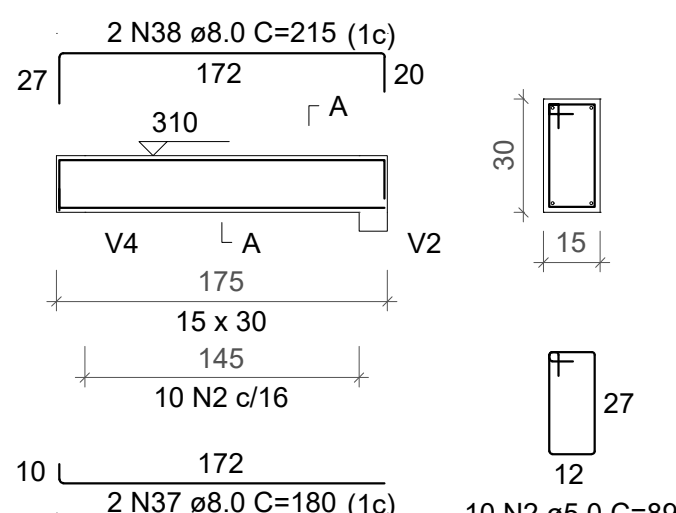


V23

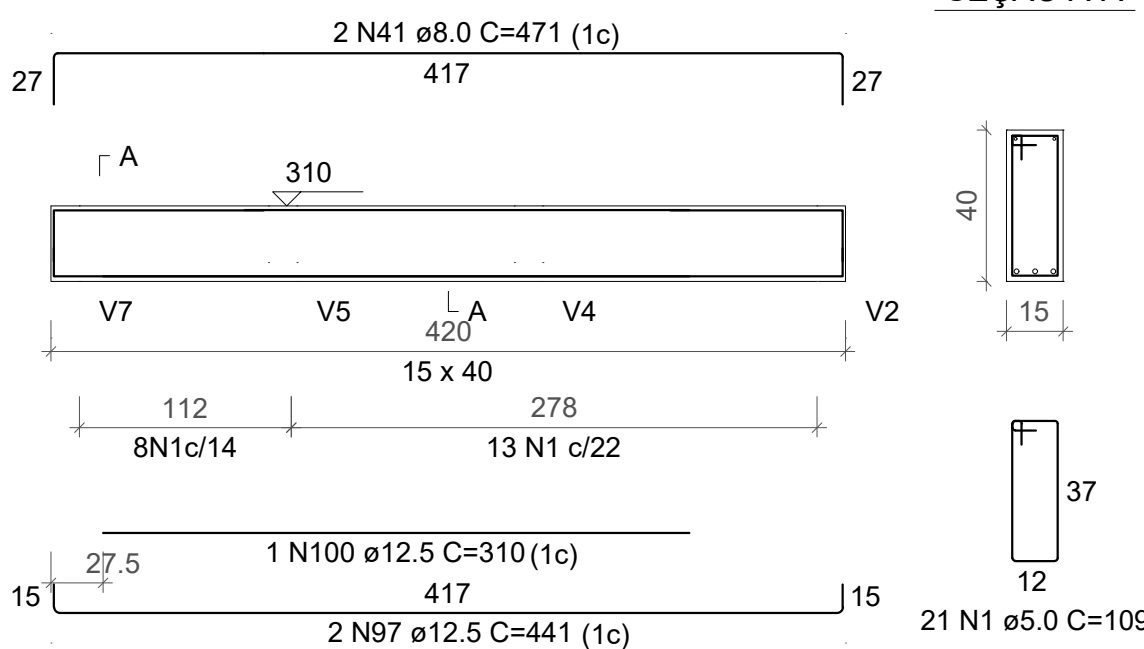


V24

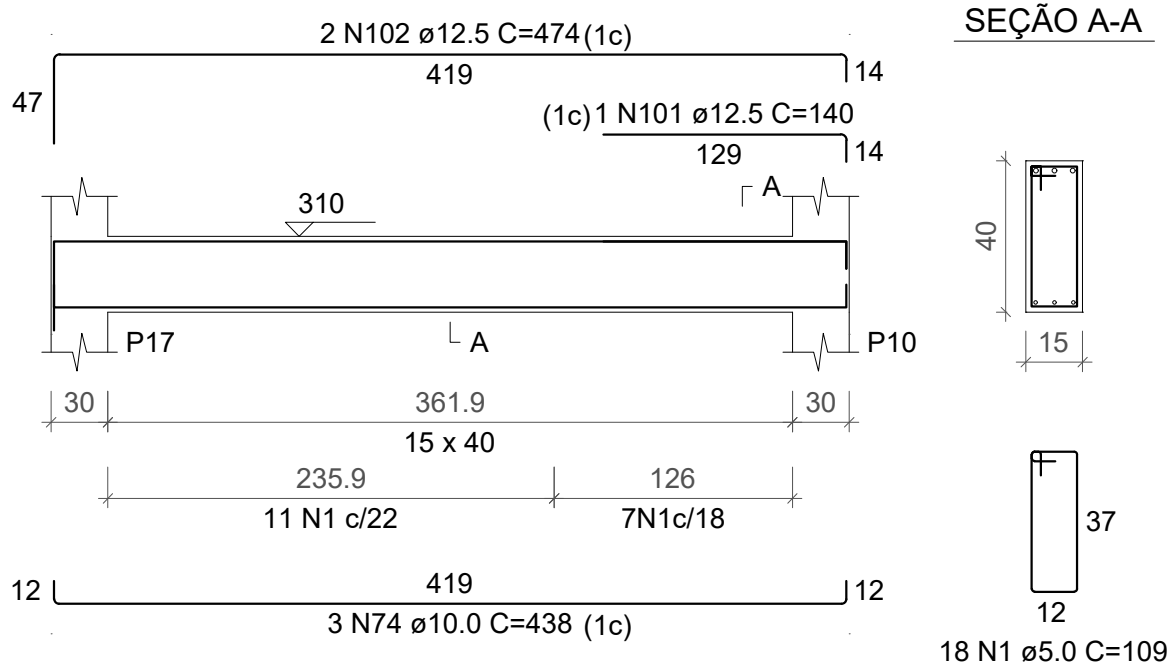


V25

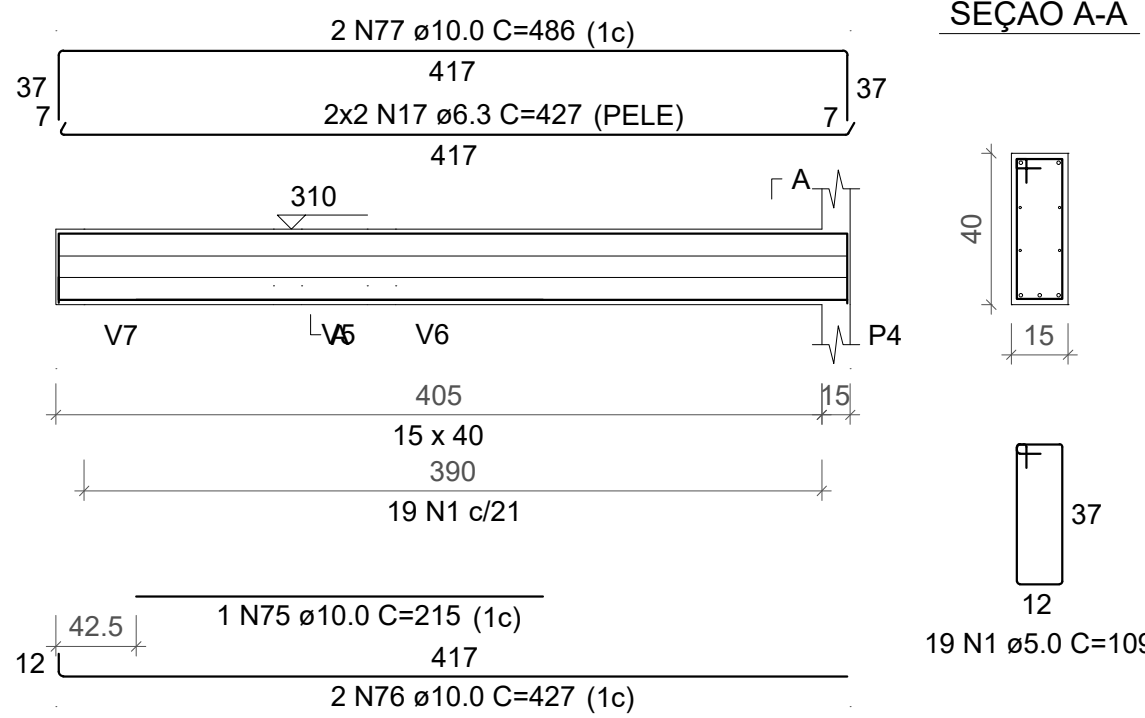


V26

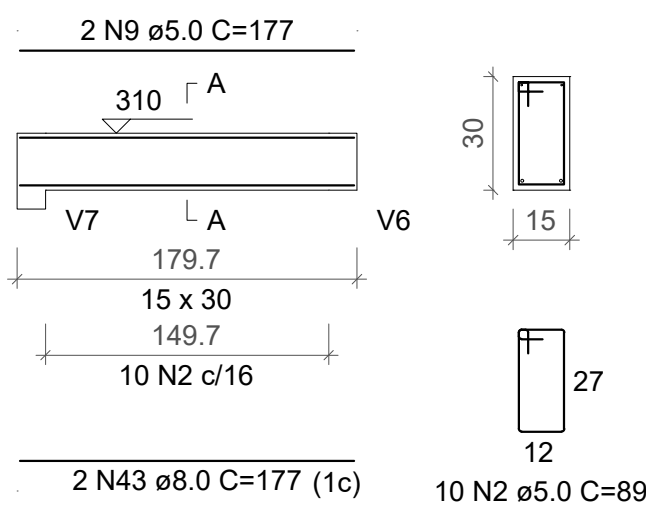


V27

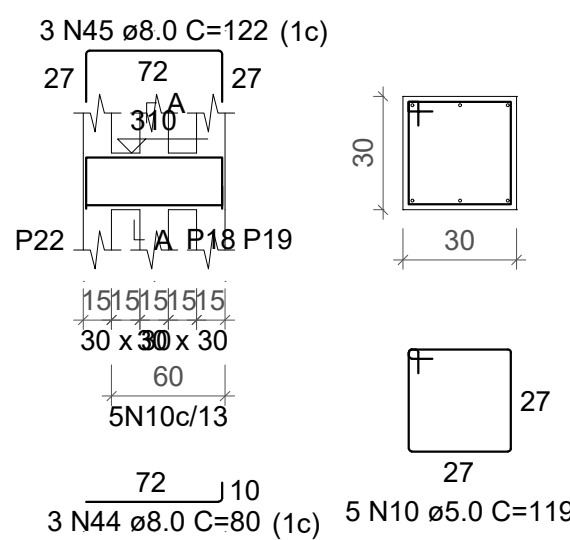


V28

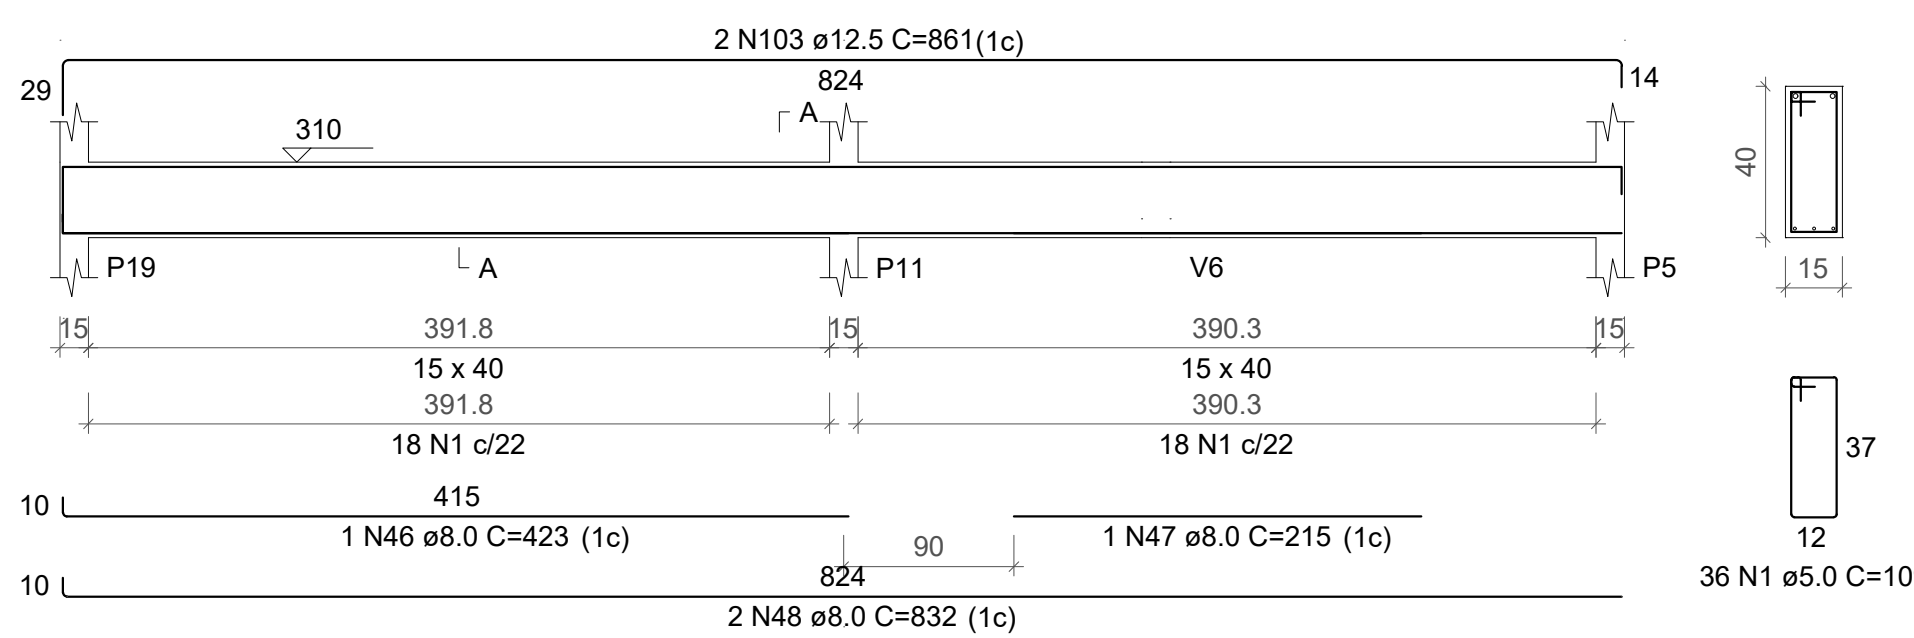


V29

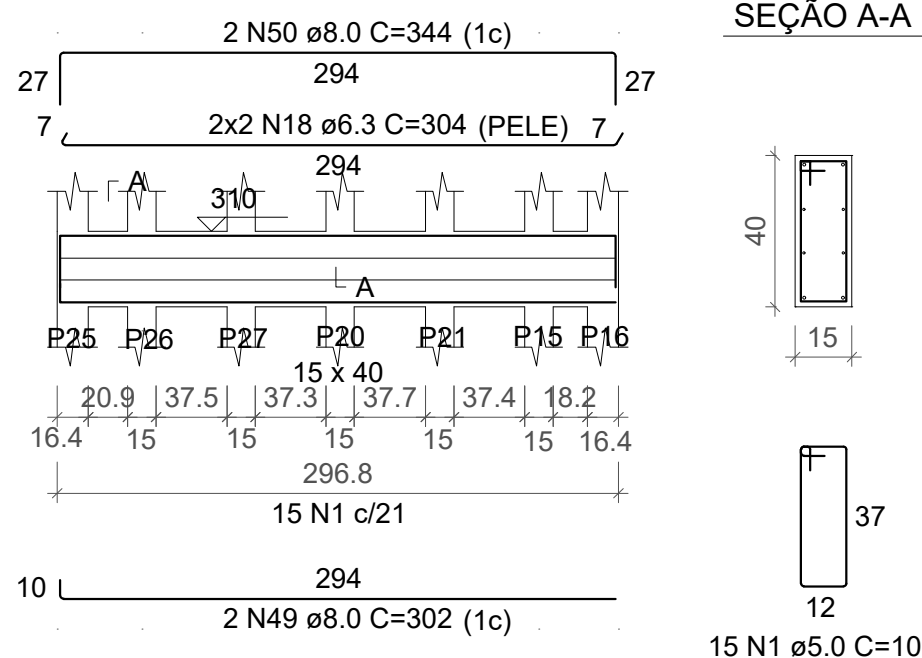


V30

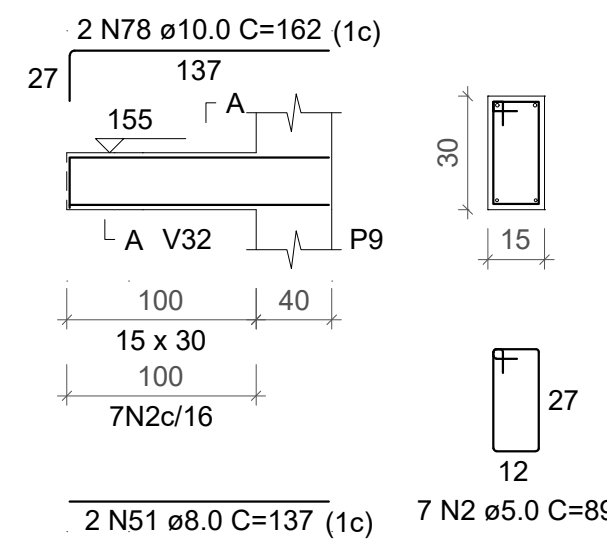


V31

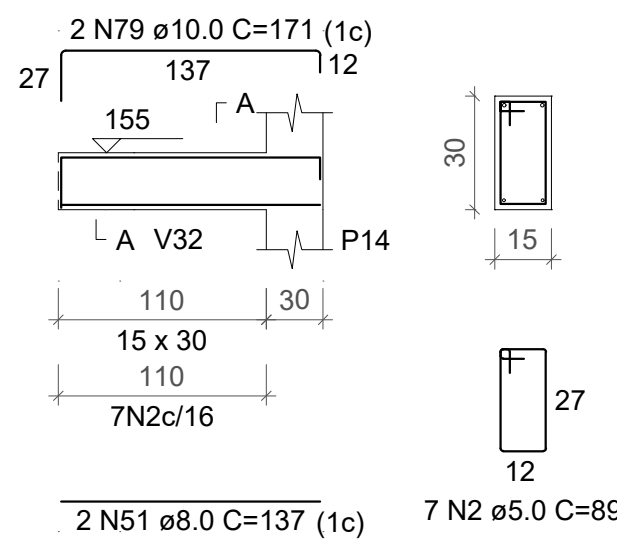

V32

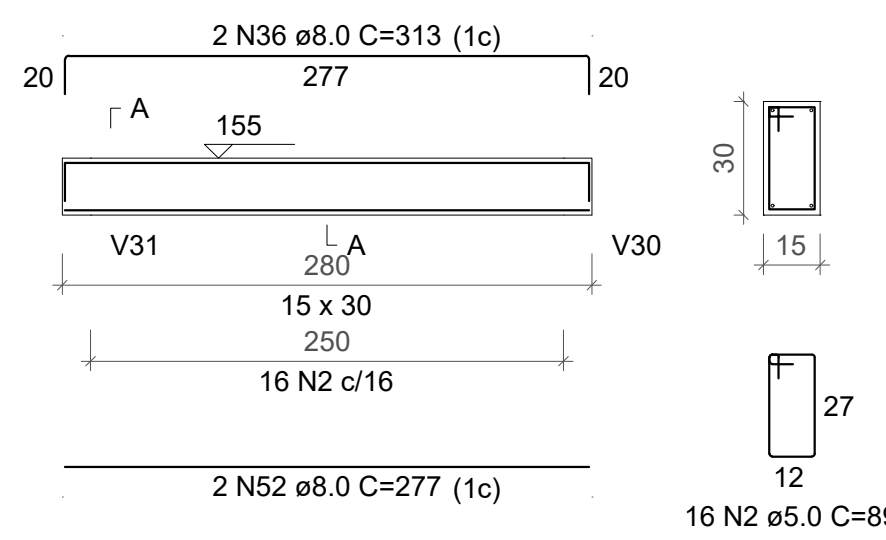

V33

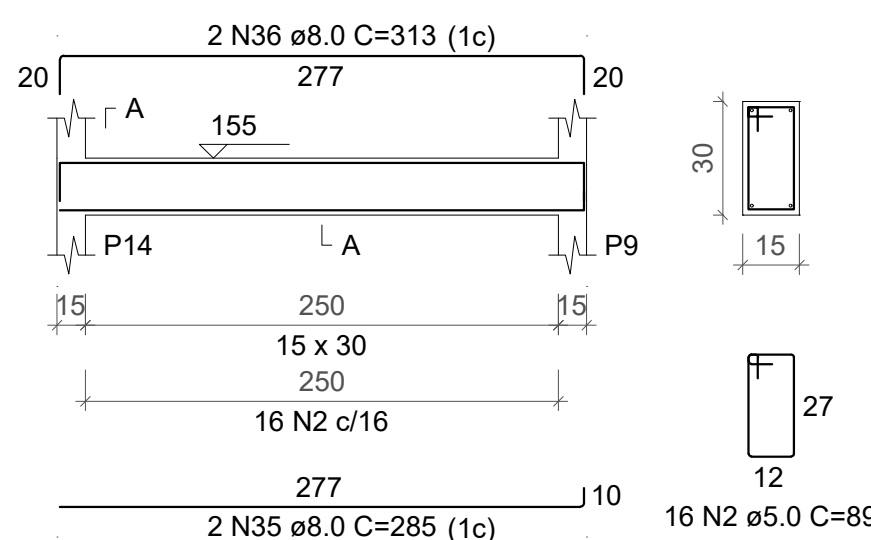

RESUMO DO AÇO

AÇO	DIAM (mm)	C.TOTAL (m)	PESO + 10% (kg)
CA50	6.3	168.9	45.5
	8.0	230.2	99.9
	10.0	230.2	156.1
	12.5	224	237.4
CA60	5.0	917.1	155.5
PESO TOTAL (kg)			
CA50		538.9	
CA60		155.5	

Volume de concreto (C-25) = 7.16 m³
Área de forma = 127.47 m²

projeto

SEDE BRIGADA MILITAR DE PARAÍ-RS

projeto

ESTRUTURAL

endereço

ERS 438, PARAÍ RS

autora do projeto

LUANA PIRES FROSI - Arquiteta e Urbanista
CAU RS A286812-1

área do projeto

256,30M²

data

07.2025

escala

INDICADA

folha

13
/18