



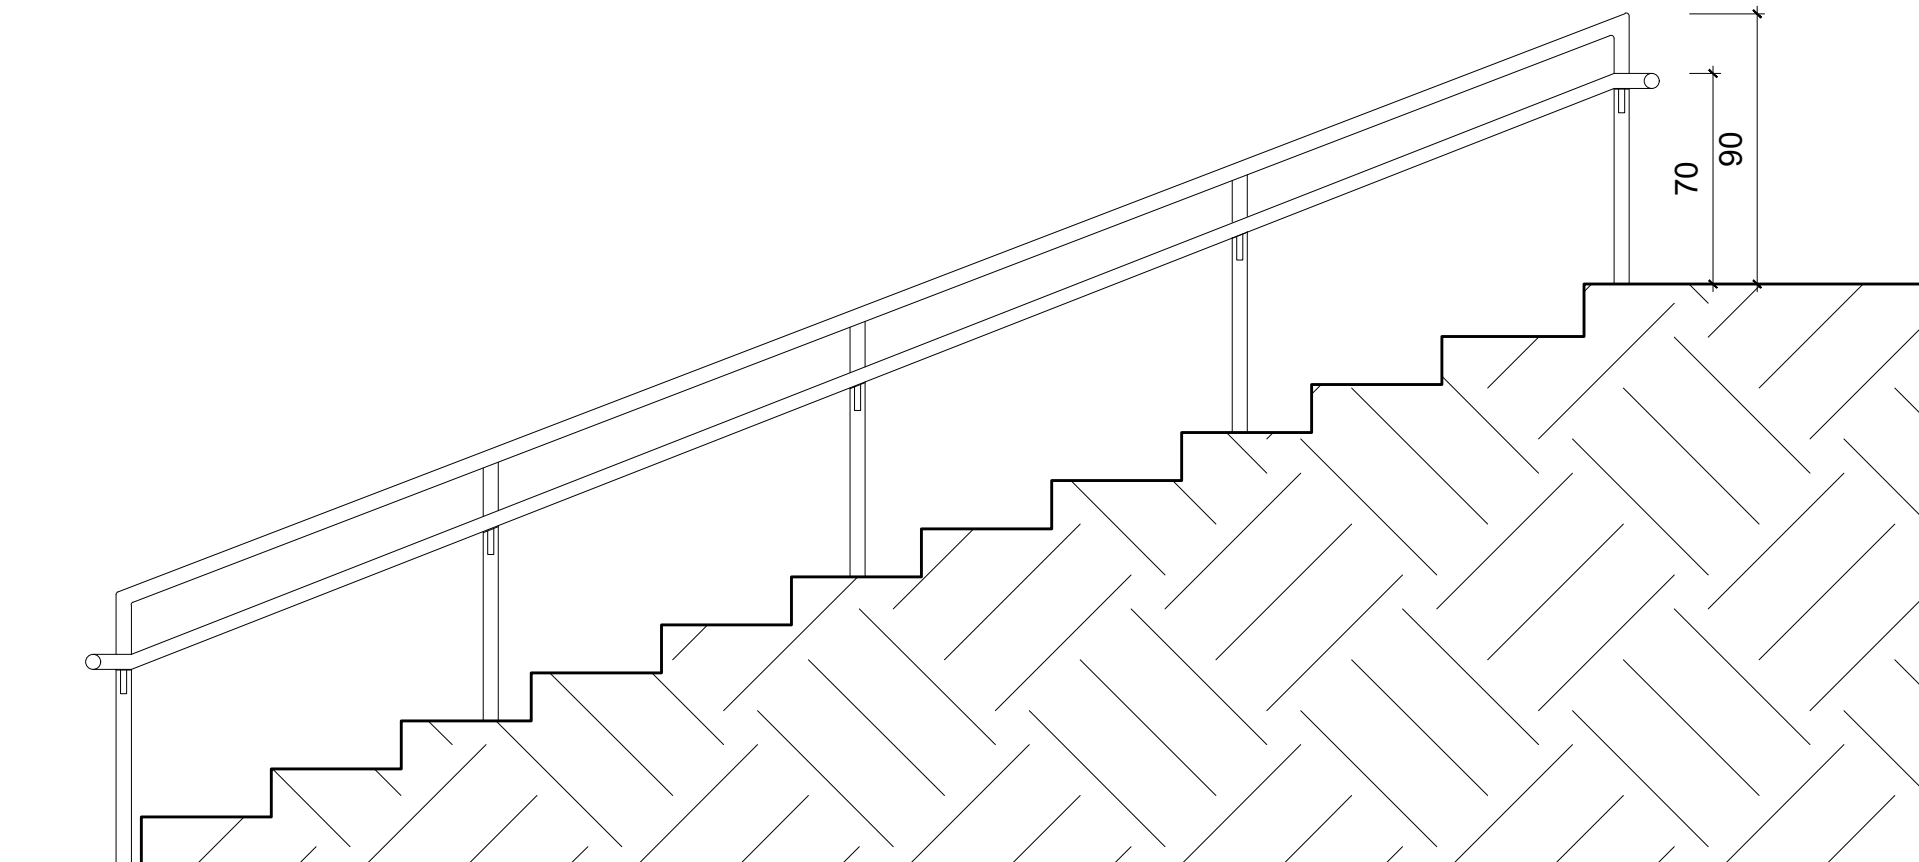

01 Vista Lateral
Escala: 1/25

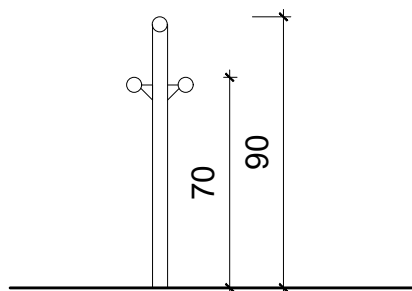

02 Corte
Escala: 1/25

Detalhe Corrimão Escadarias Praça Dante Marcucci

DATA:
06/2025

Rua Osvaldo Aranha, Z02, Q028, L470

ESCALA:
1:25

PRANCHA:
1