


ENTREPOSTO FEITORIA

ÁREA: 3.729,41 m²

PERÍMETRO: 305,00 m

ESCALA: 1/500

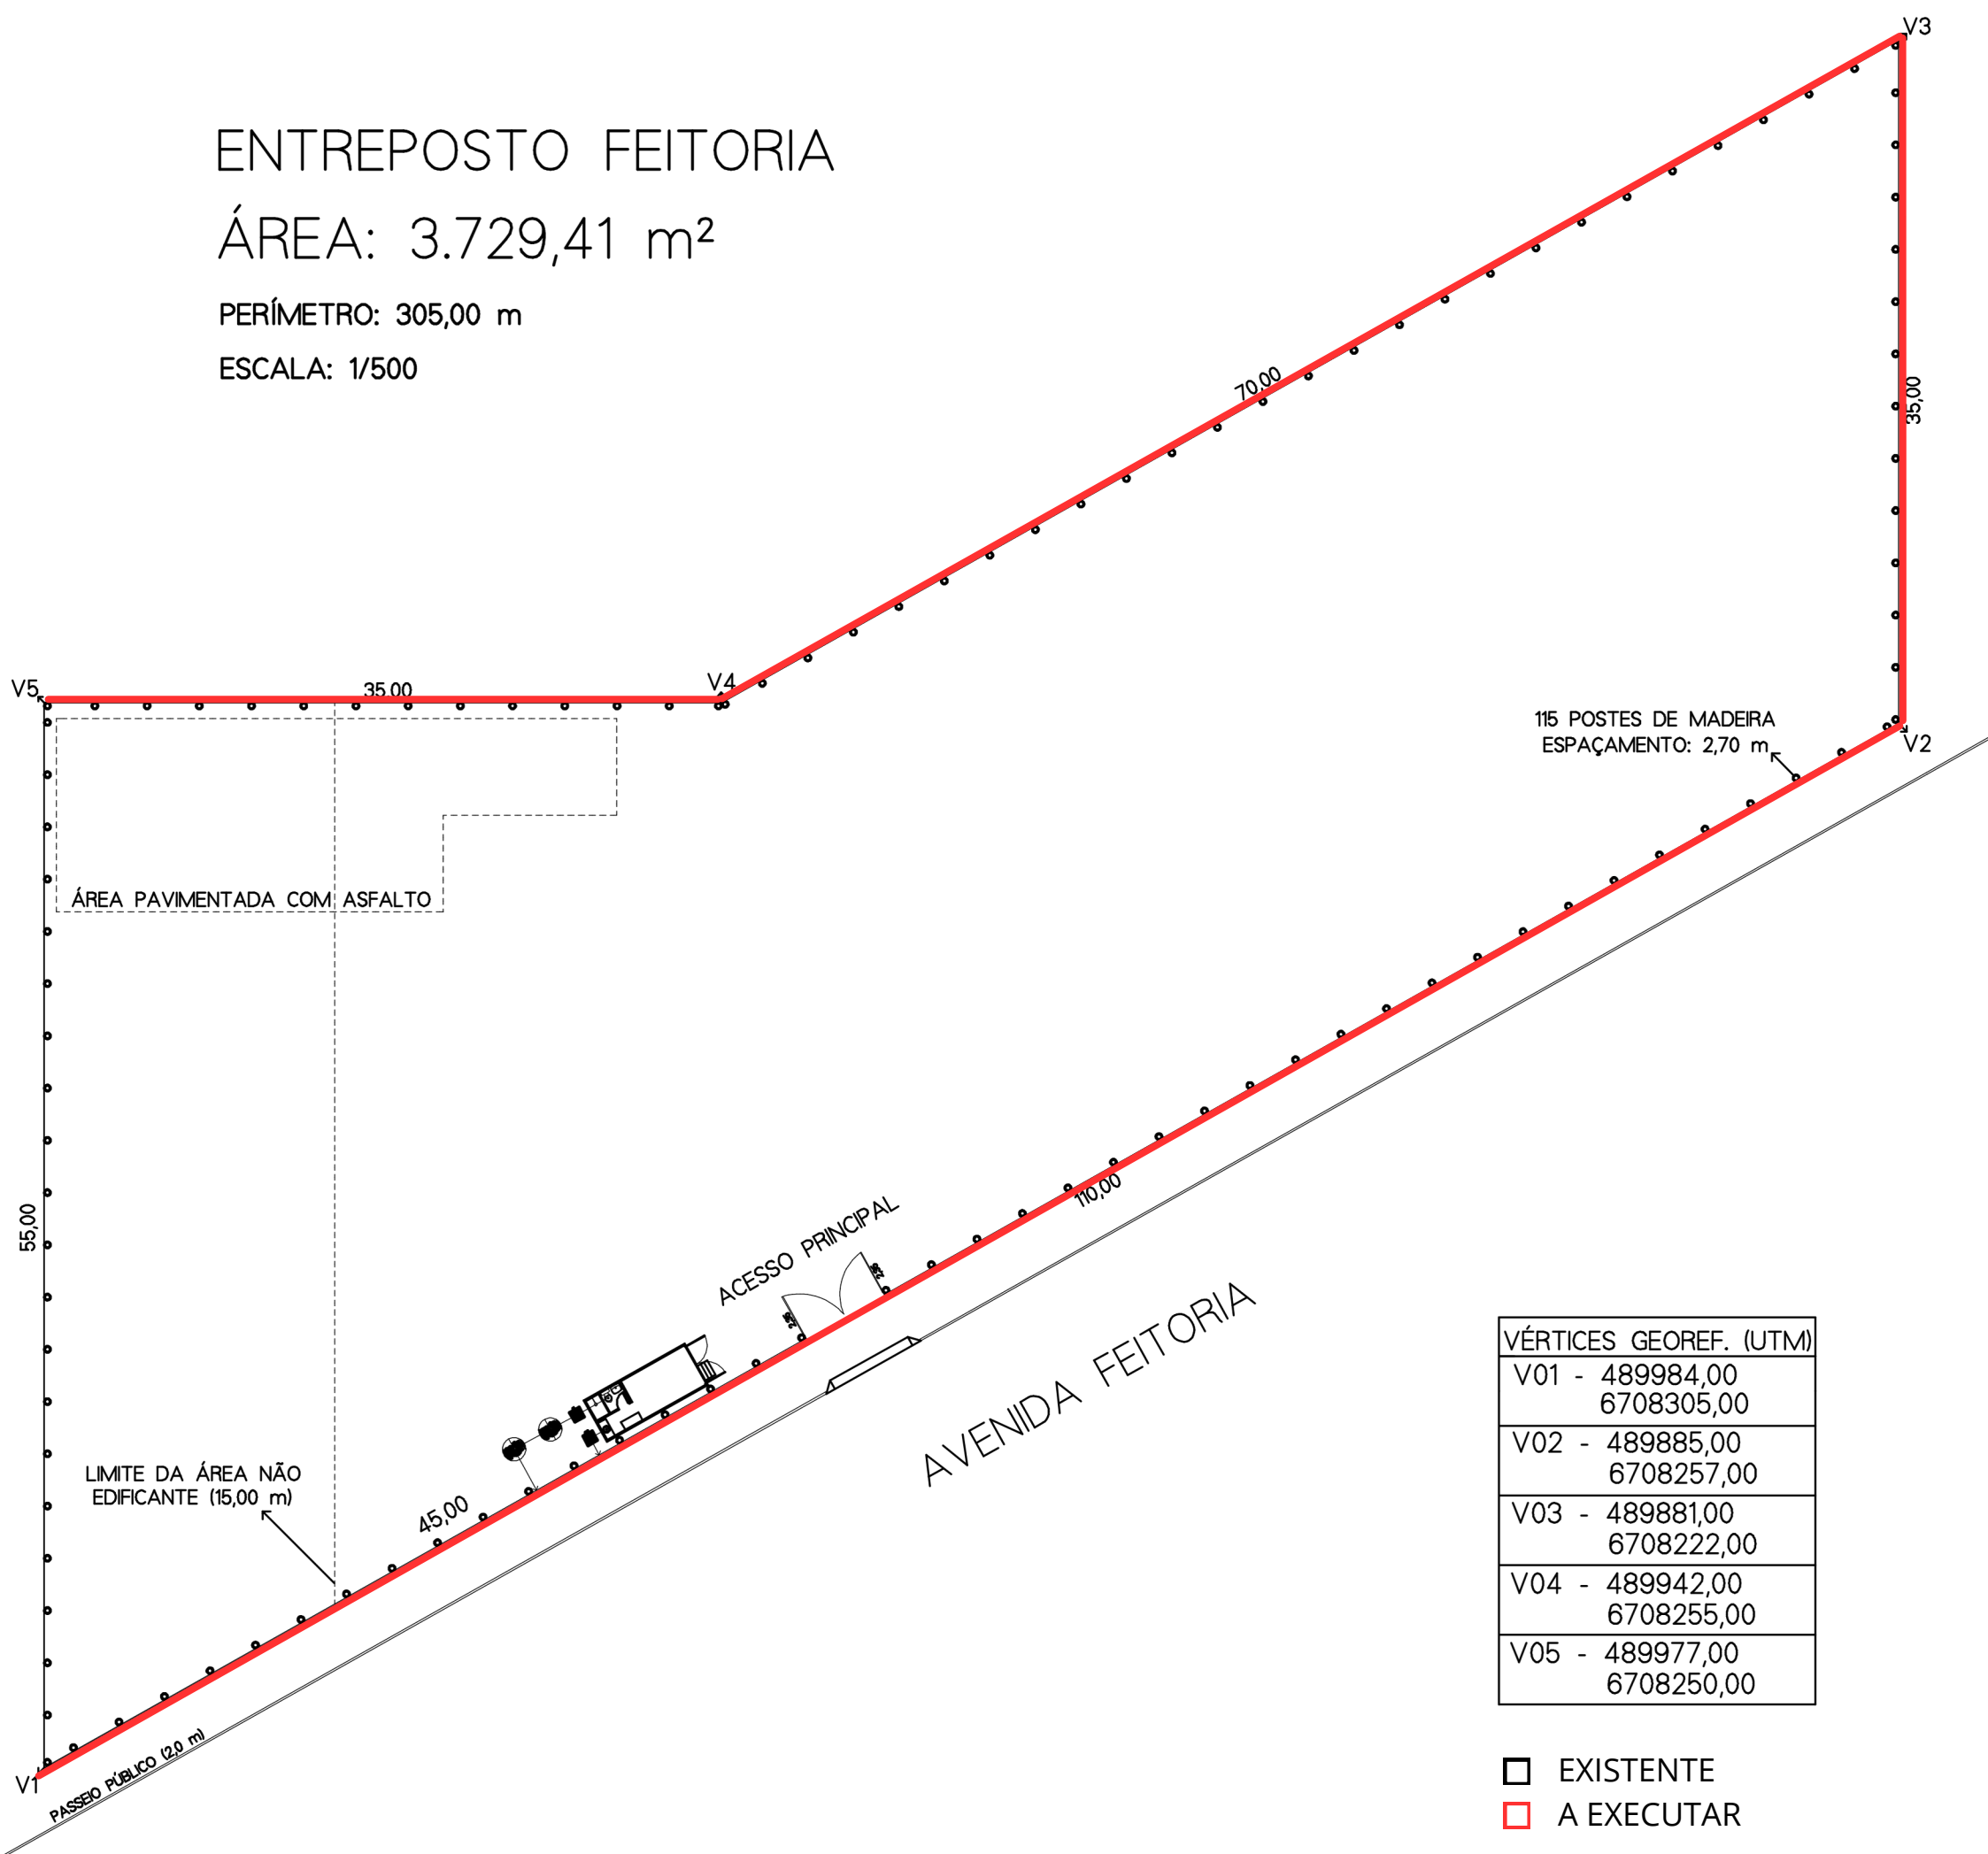

VÉRTICES GEOREF. (UTM)	
V01	- 489984,00 6708305,00
V02	- 489885,00 6708257,00
V03	- 489881,00 6708222,00
V04	- 489942,00 6708255,00
V05	- 489977,00 6708250,00

- EXISTENTE
- A EXECUTAR