

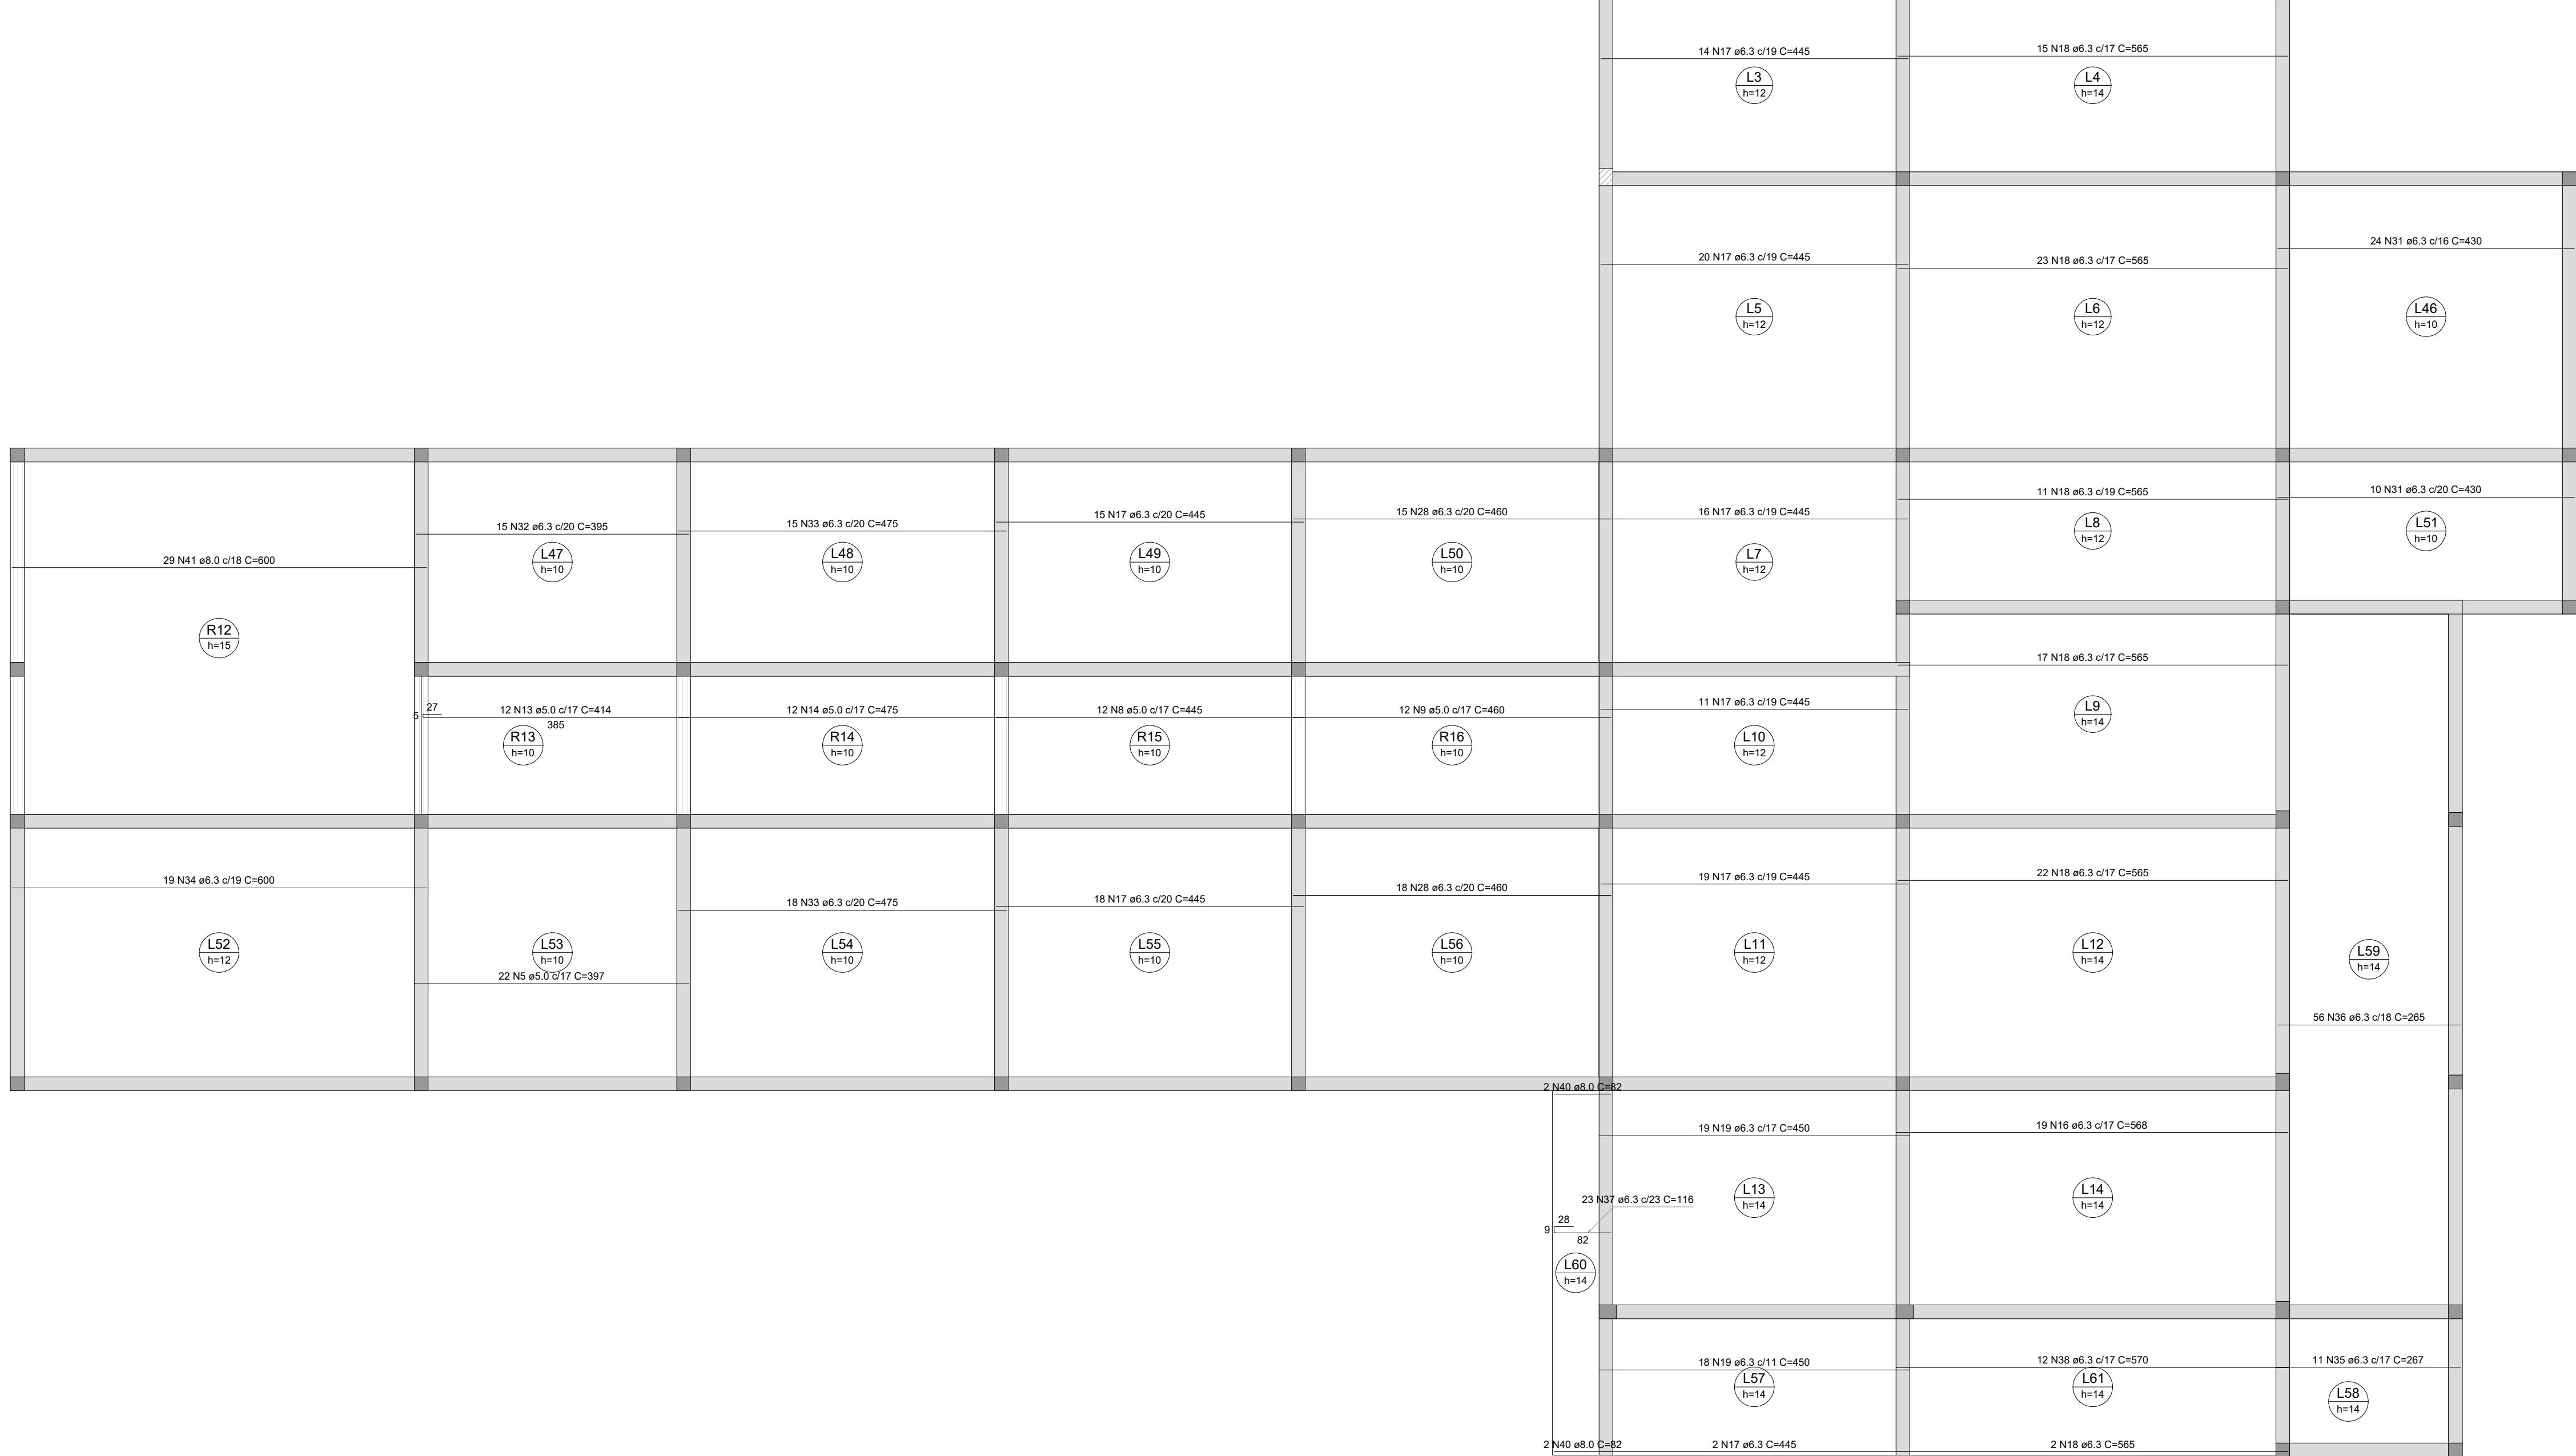


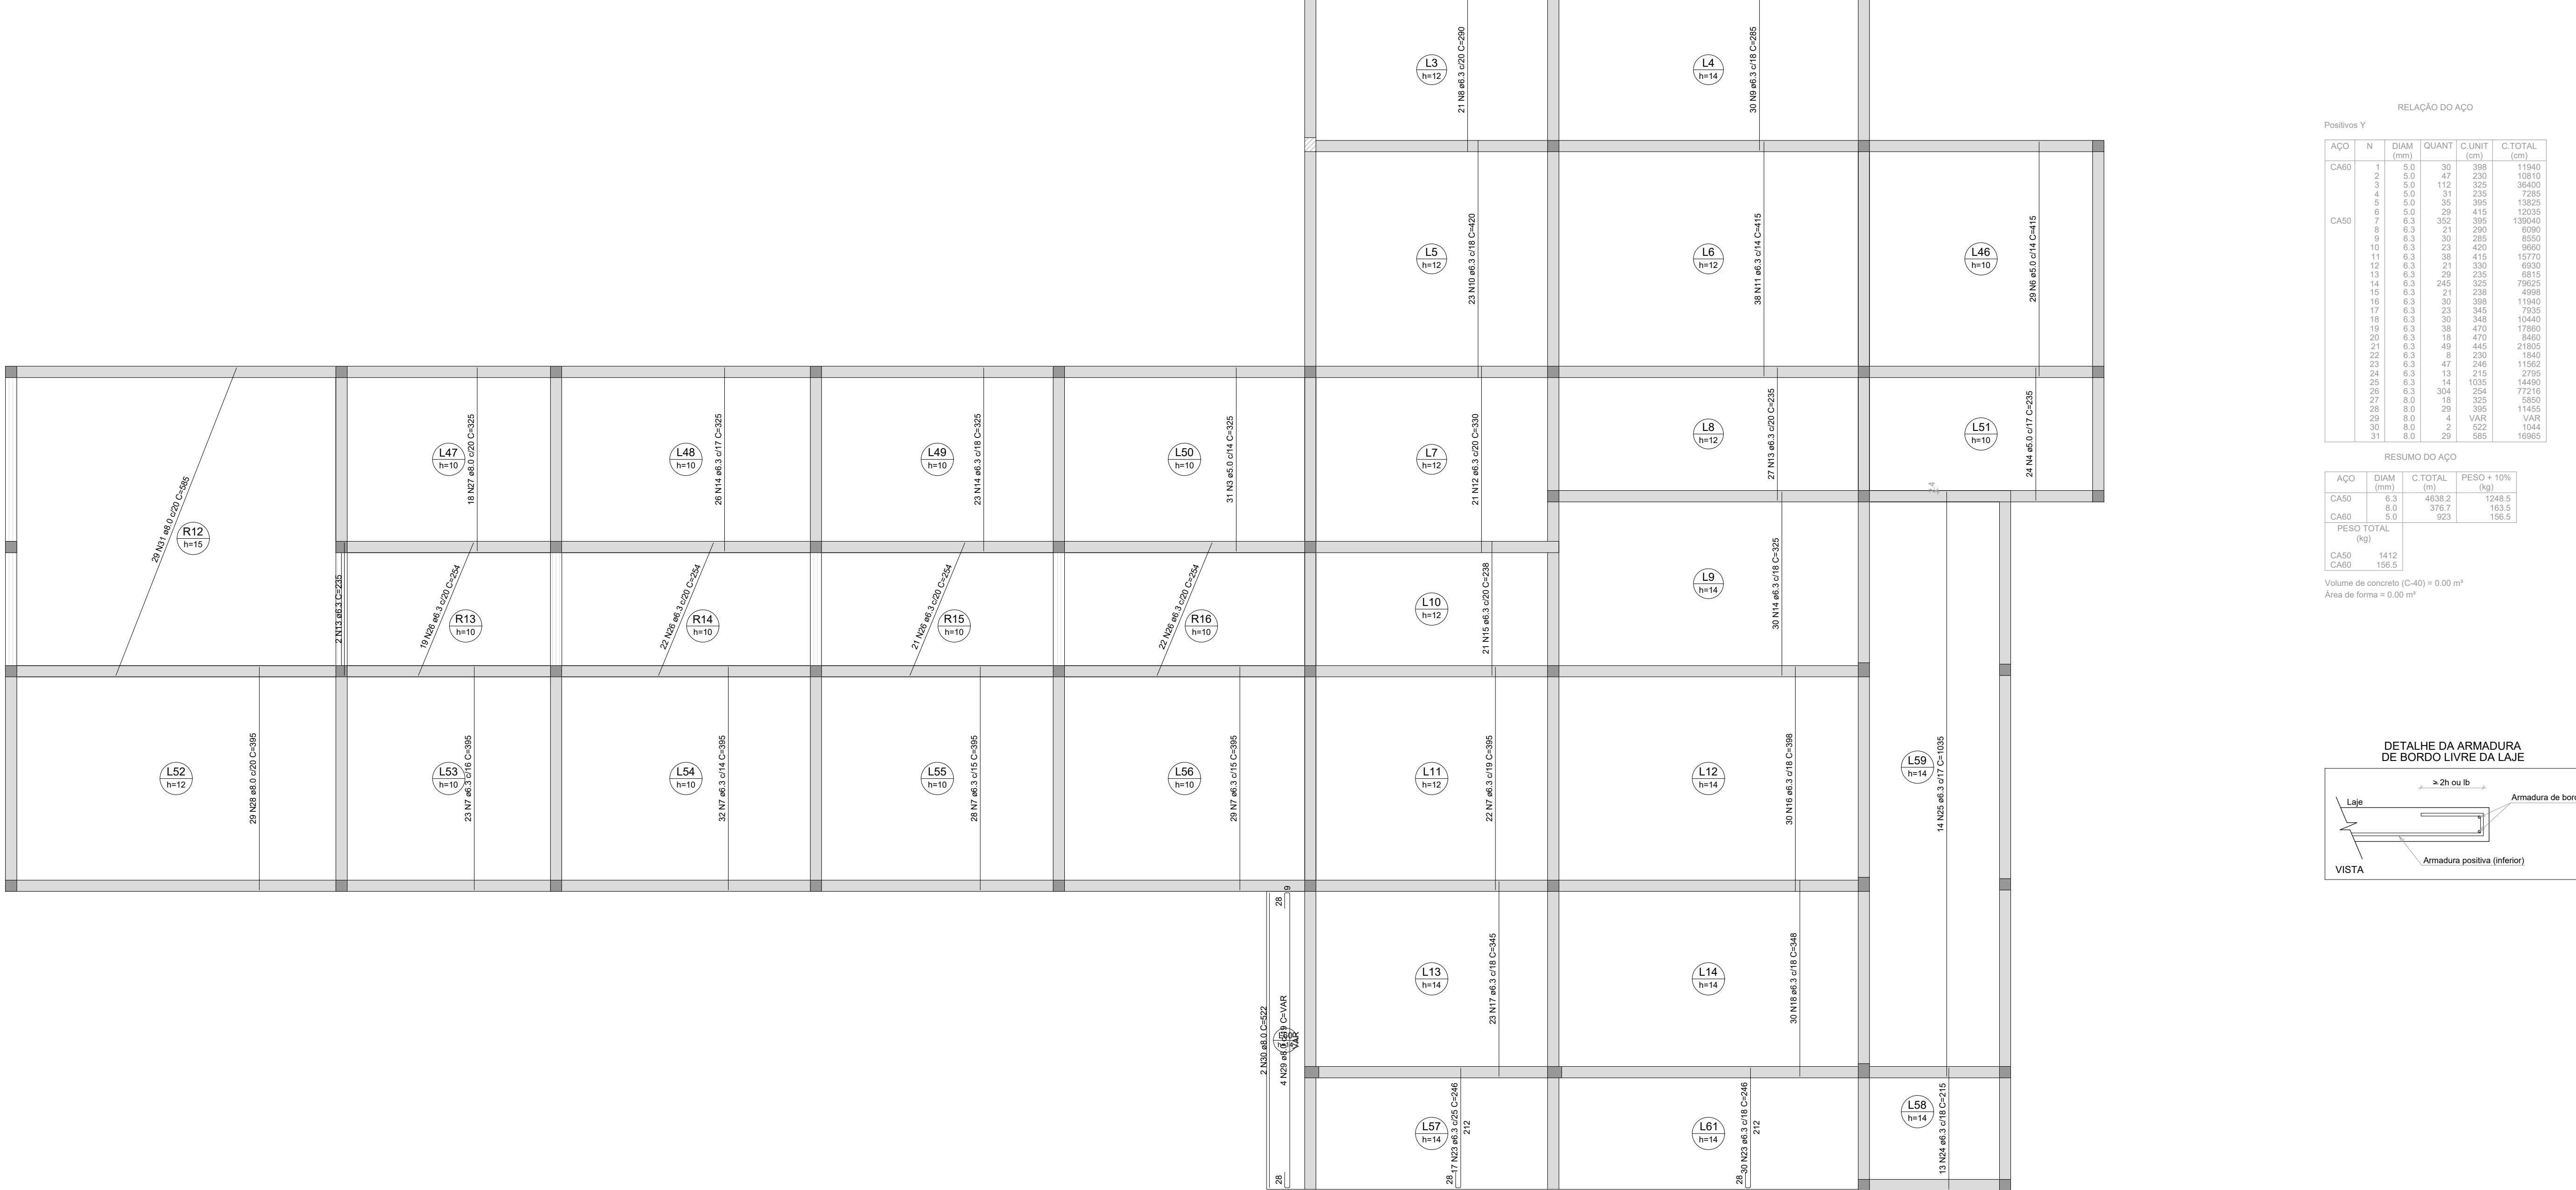

Armação Positiva das Lajes do Pav. Cobertura (Eixo X)
escala 1:50

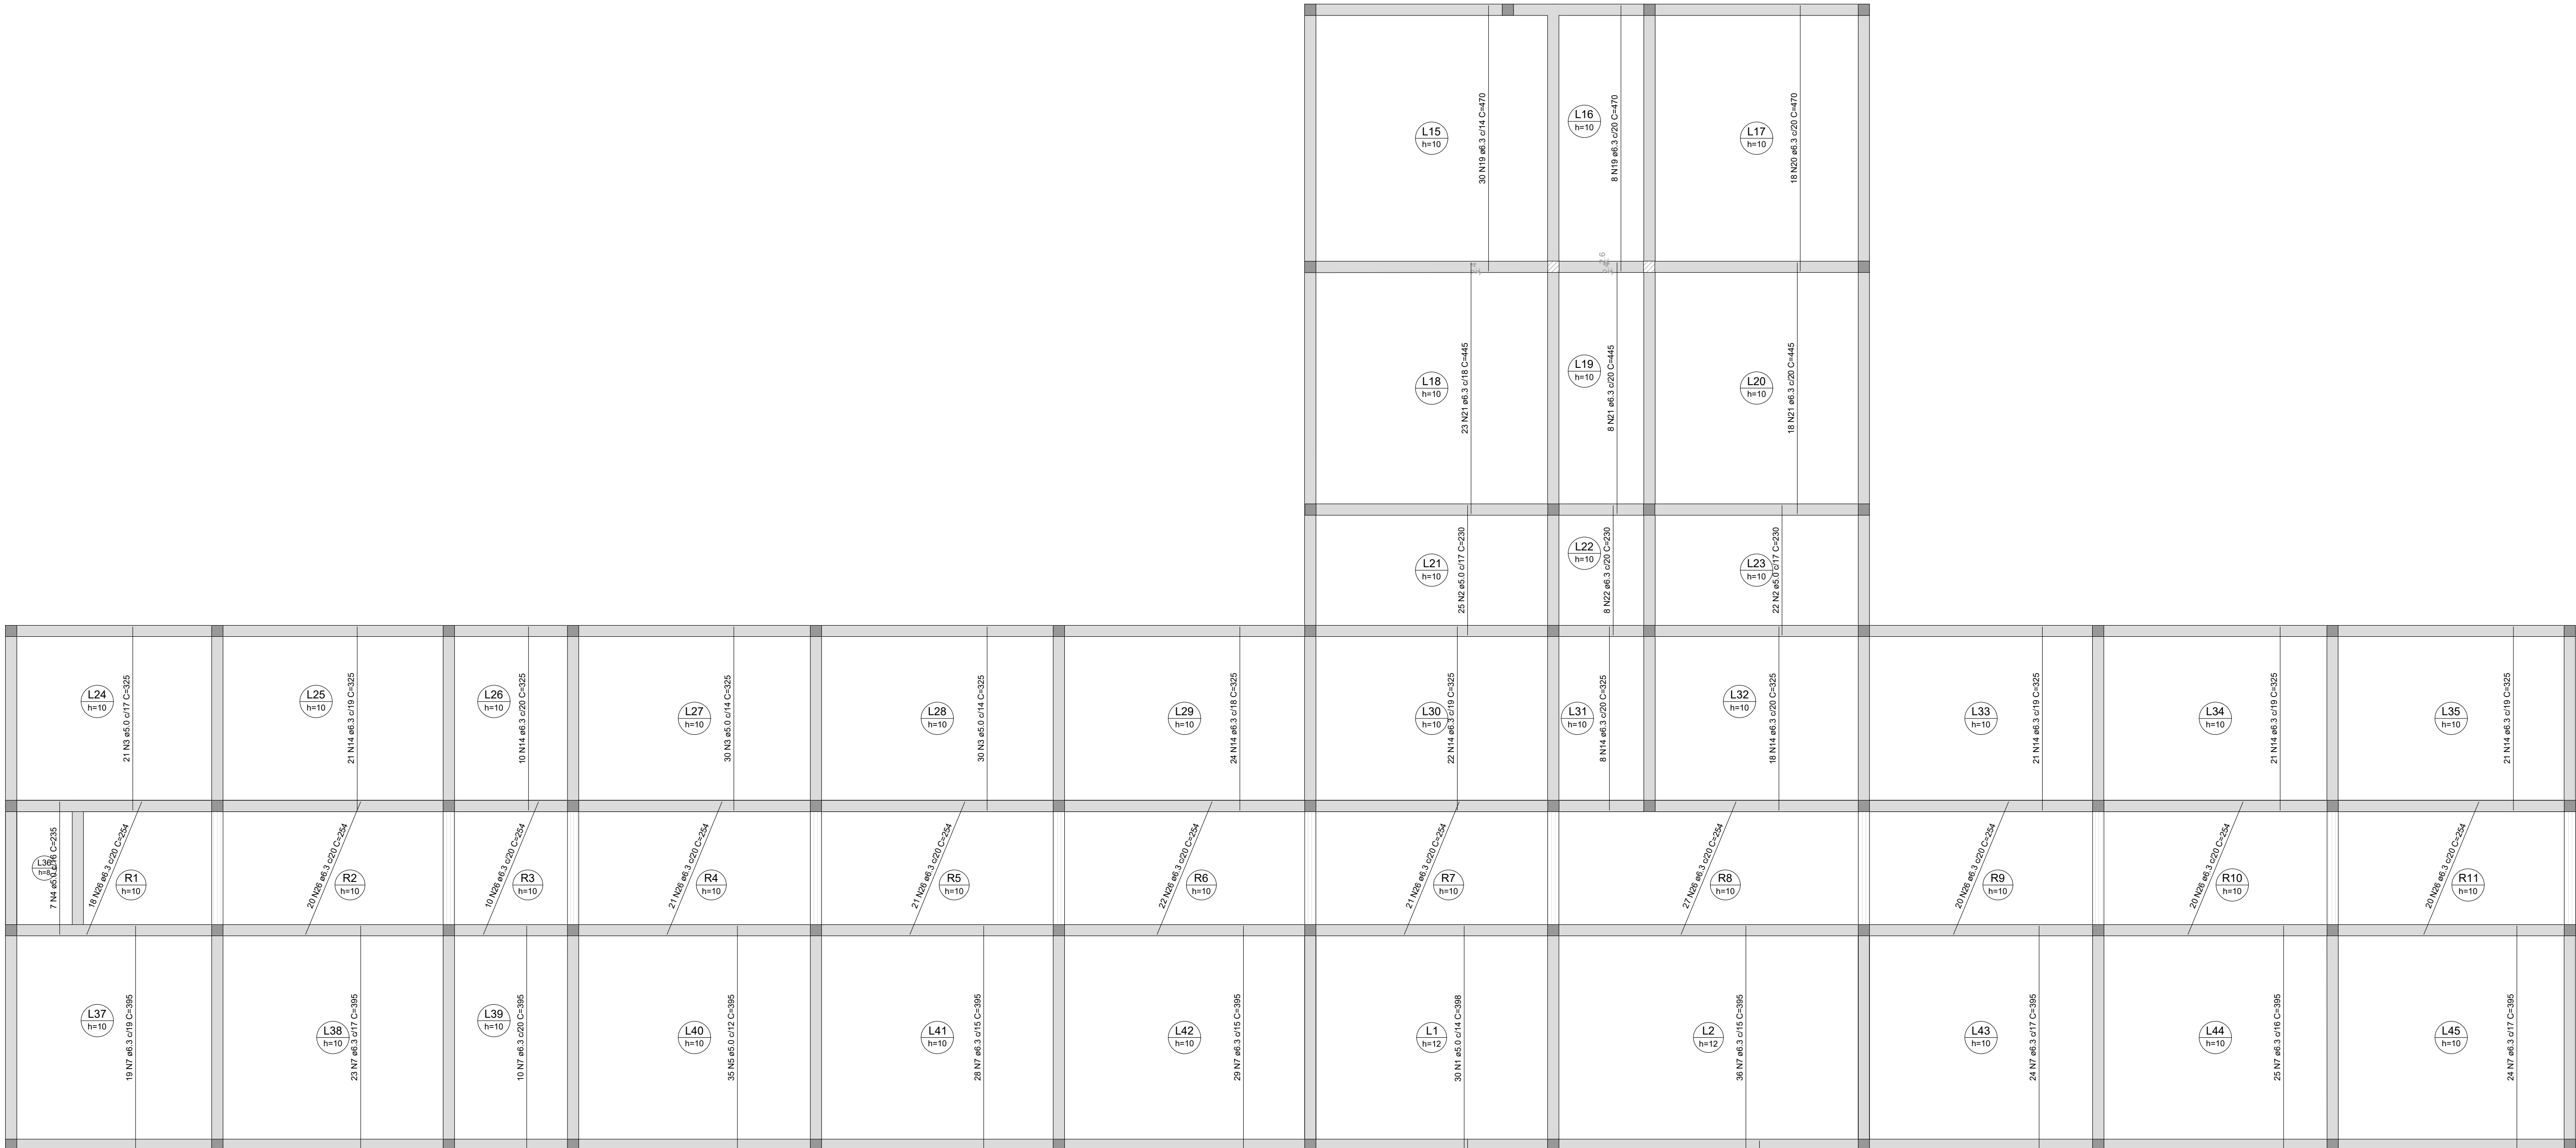


Armação Positiva das Lajes do Pav. Cobertura (Eixo Y)
escala 1:50

Relação do Aço


Resumo do Aço


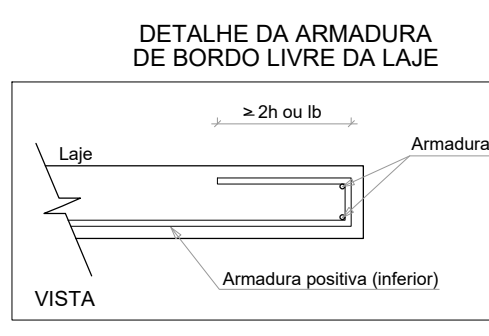





