


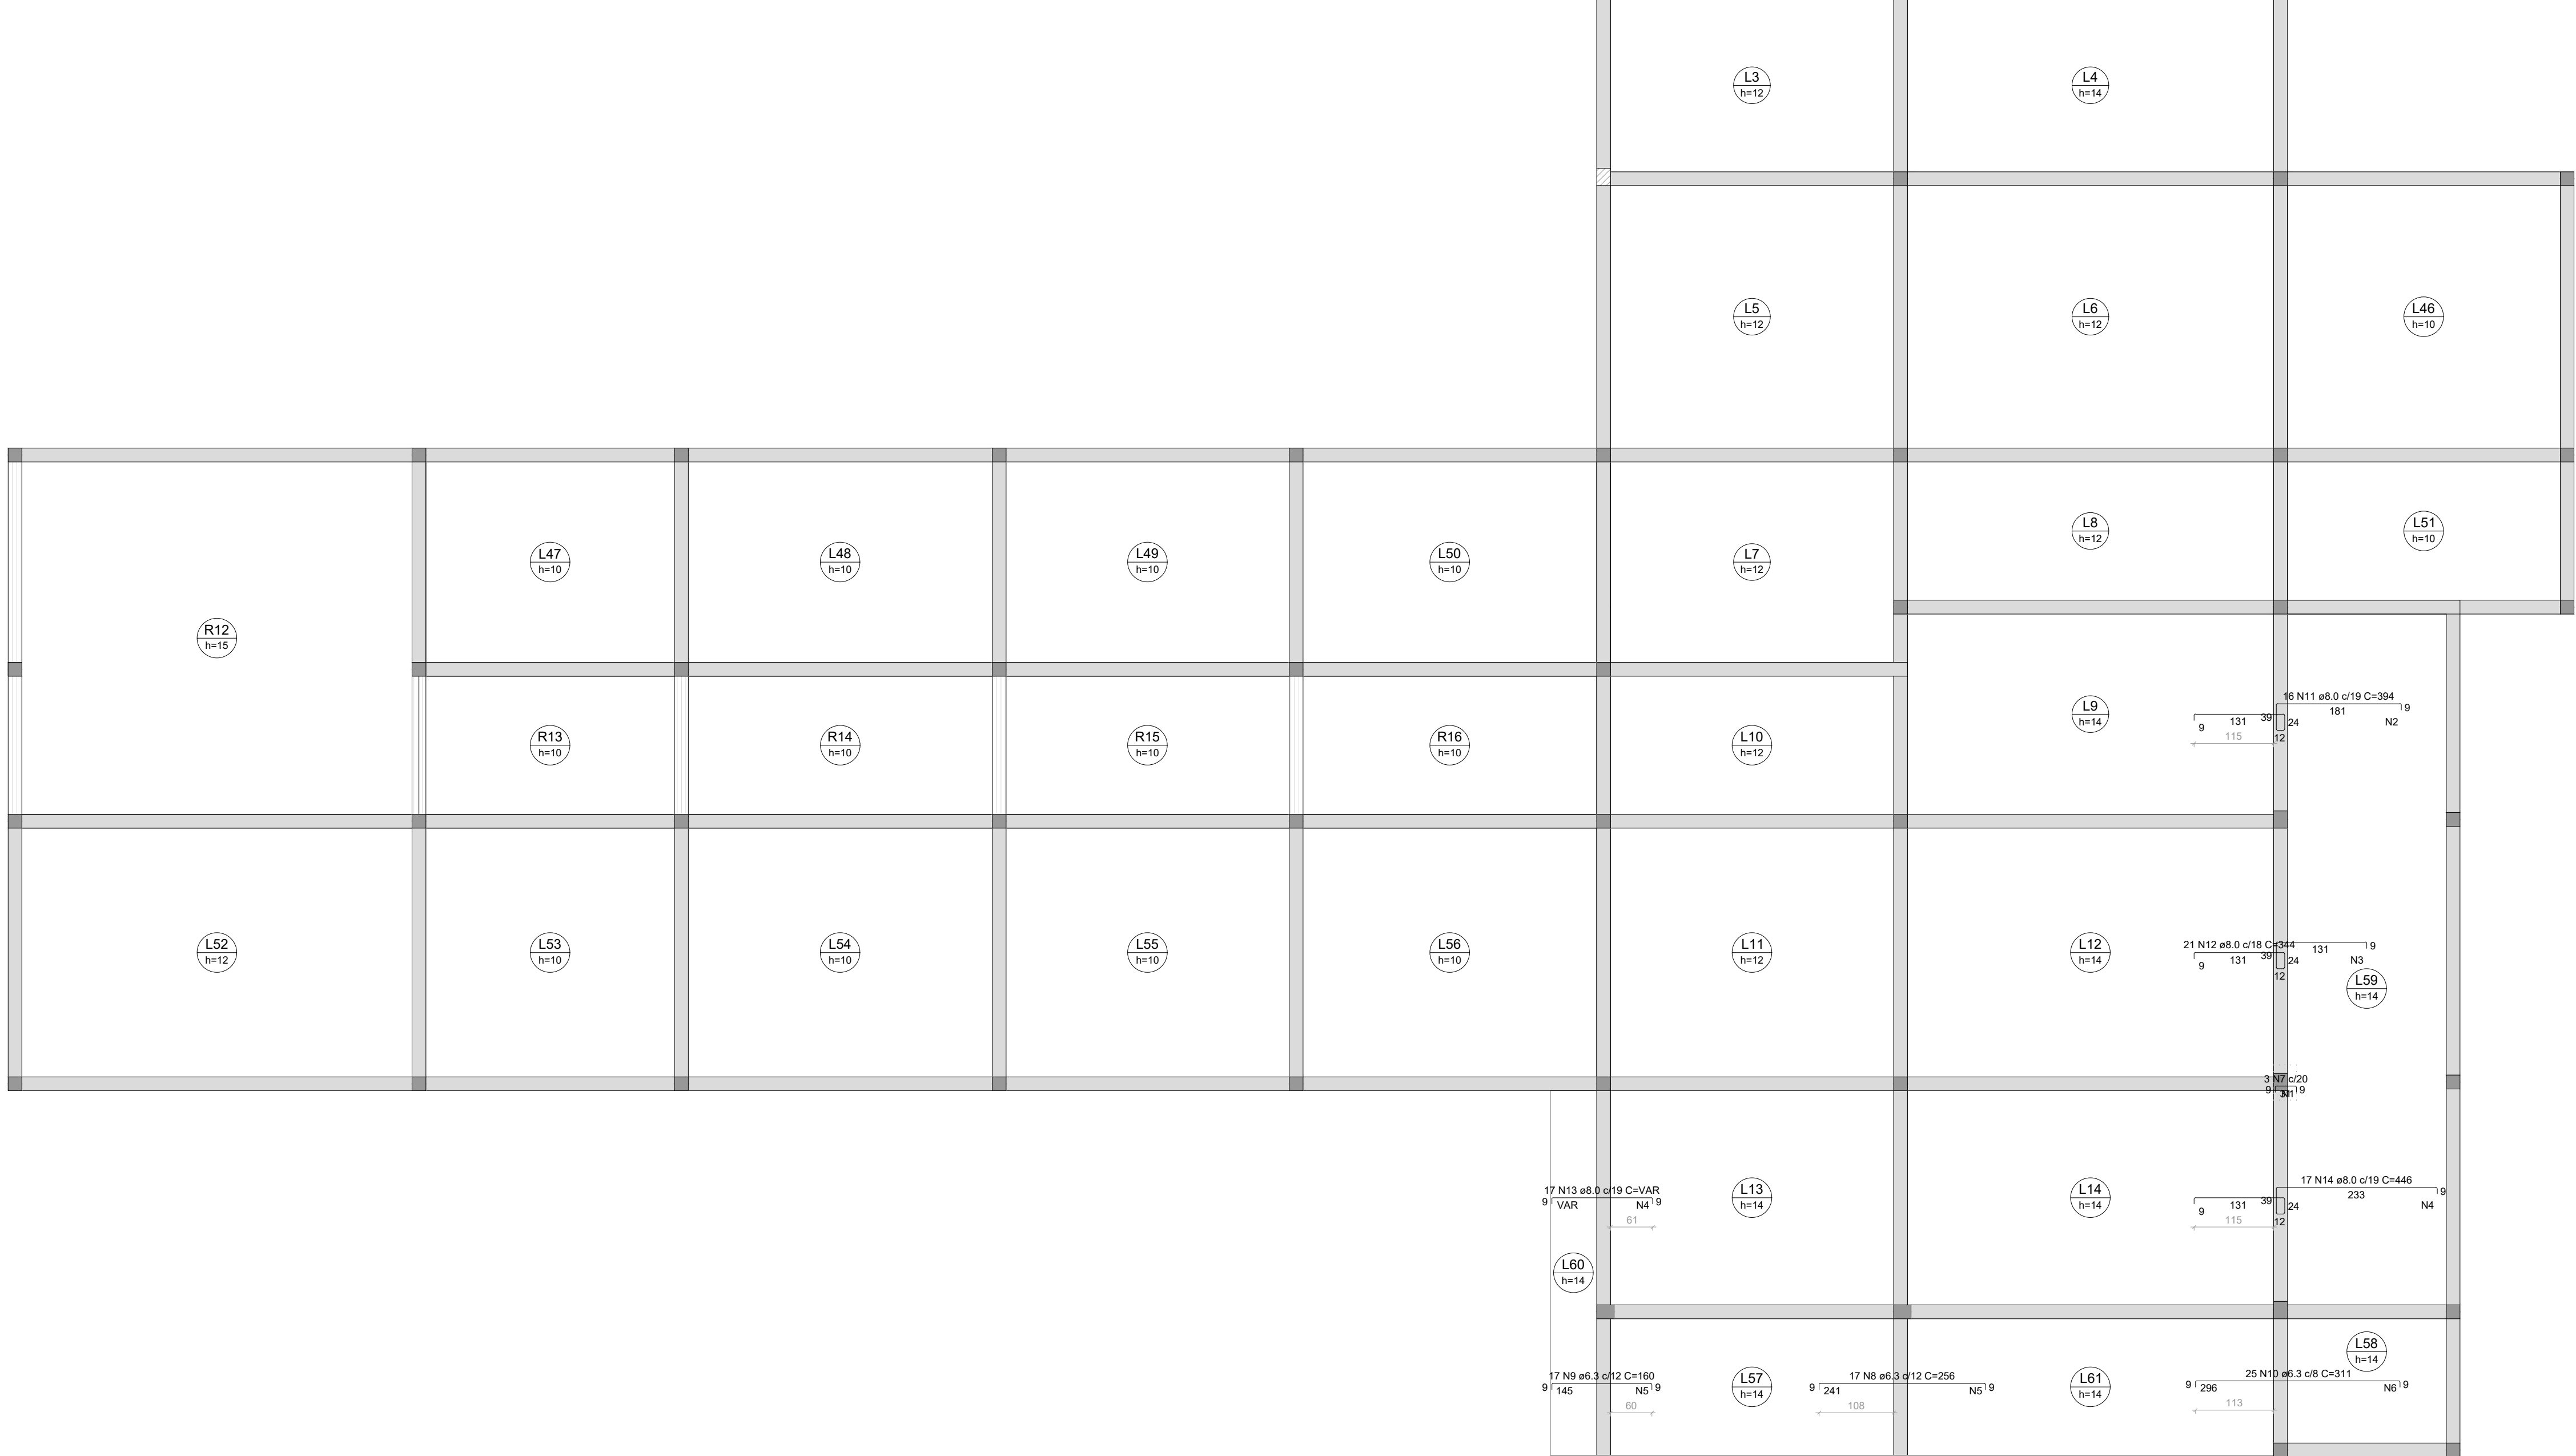
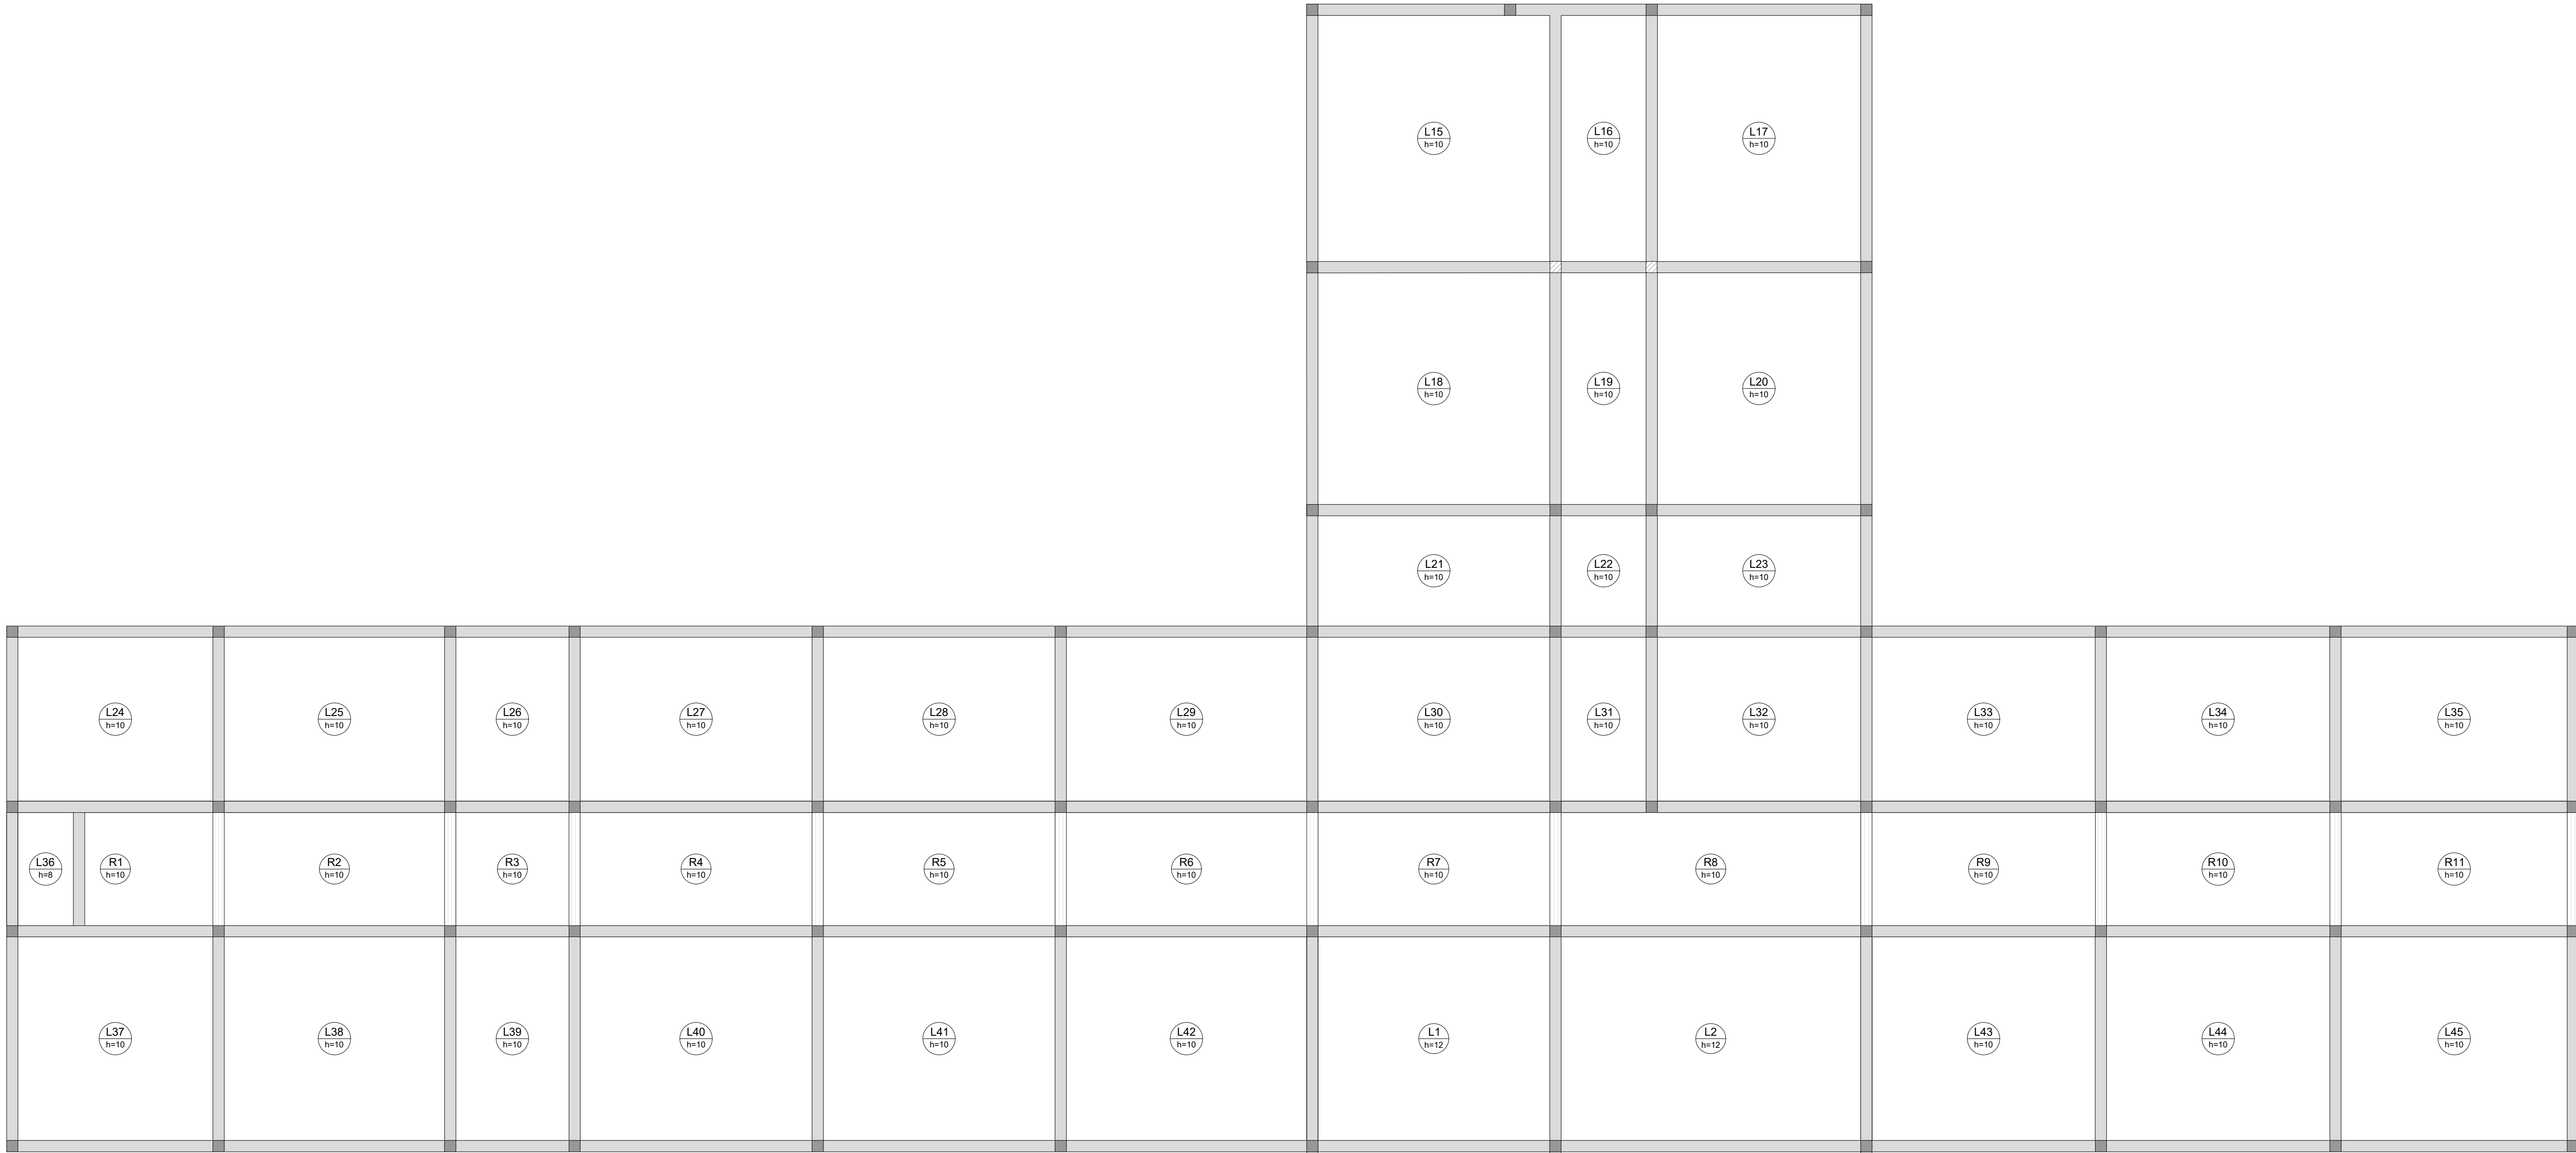


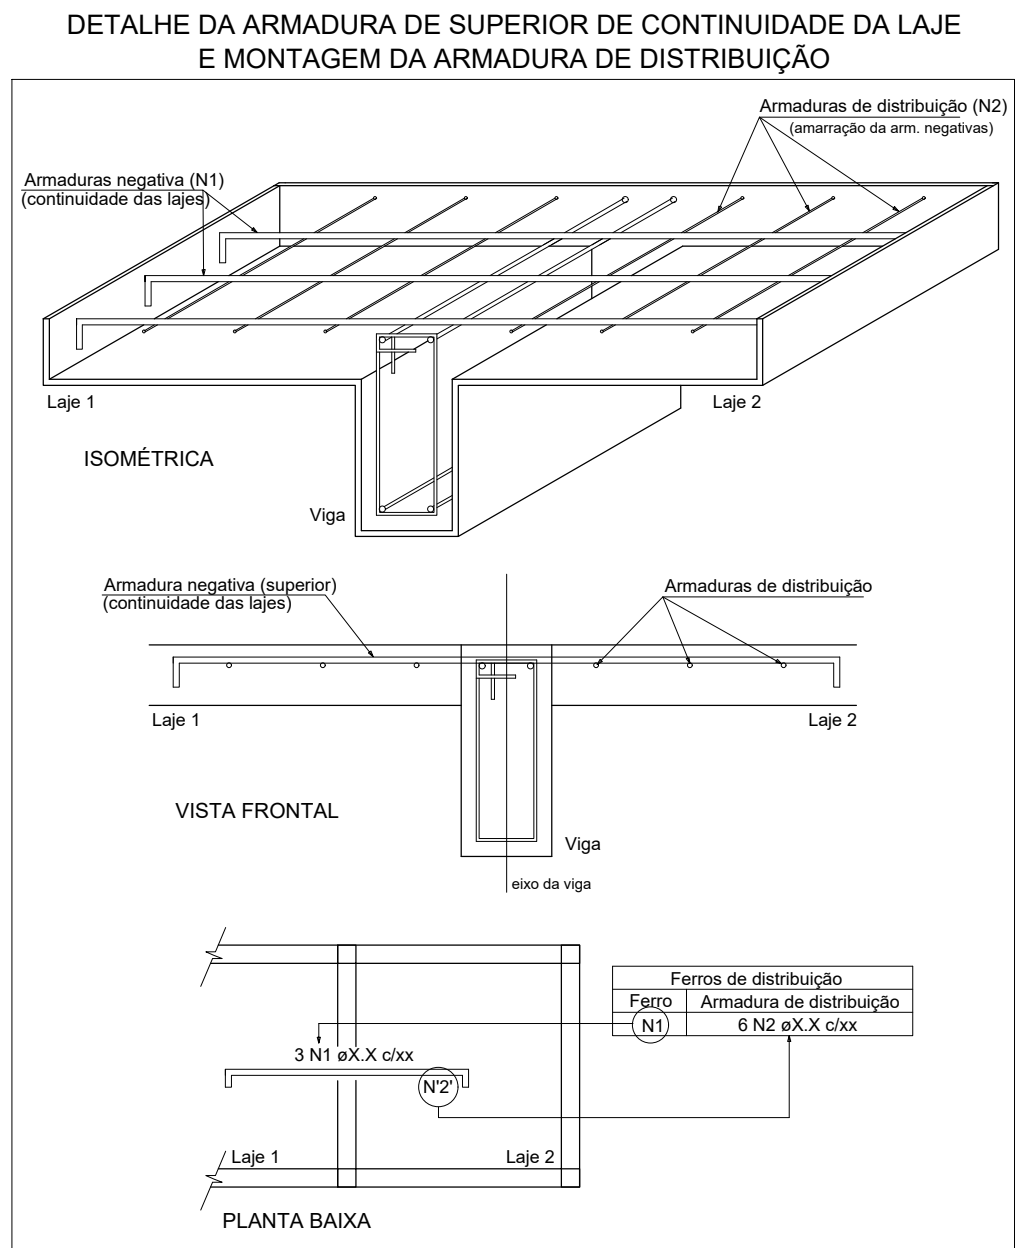


Armação Negativa das Lajes do Pav. Cobertura (Eixo X)
escala 1:50

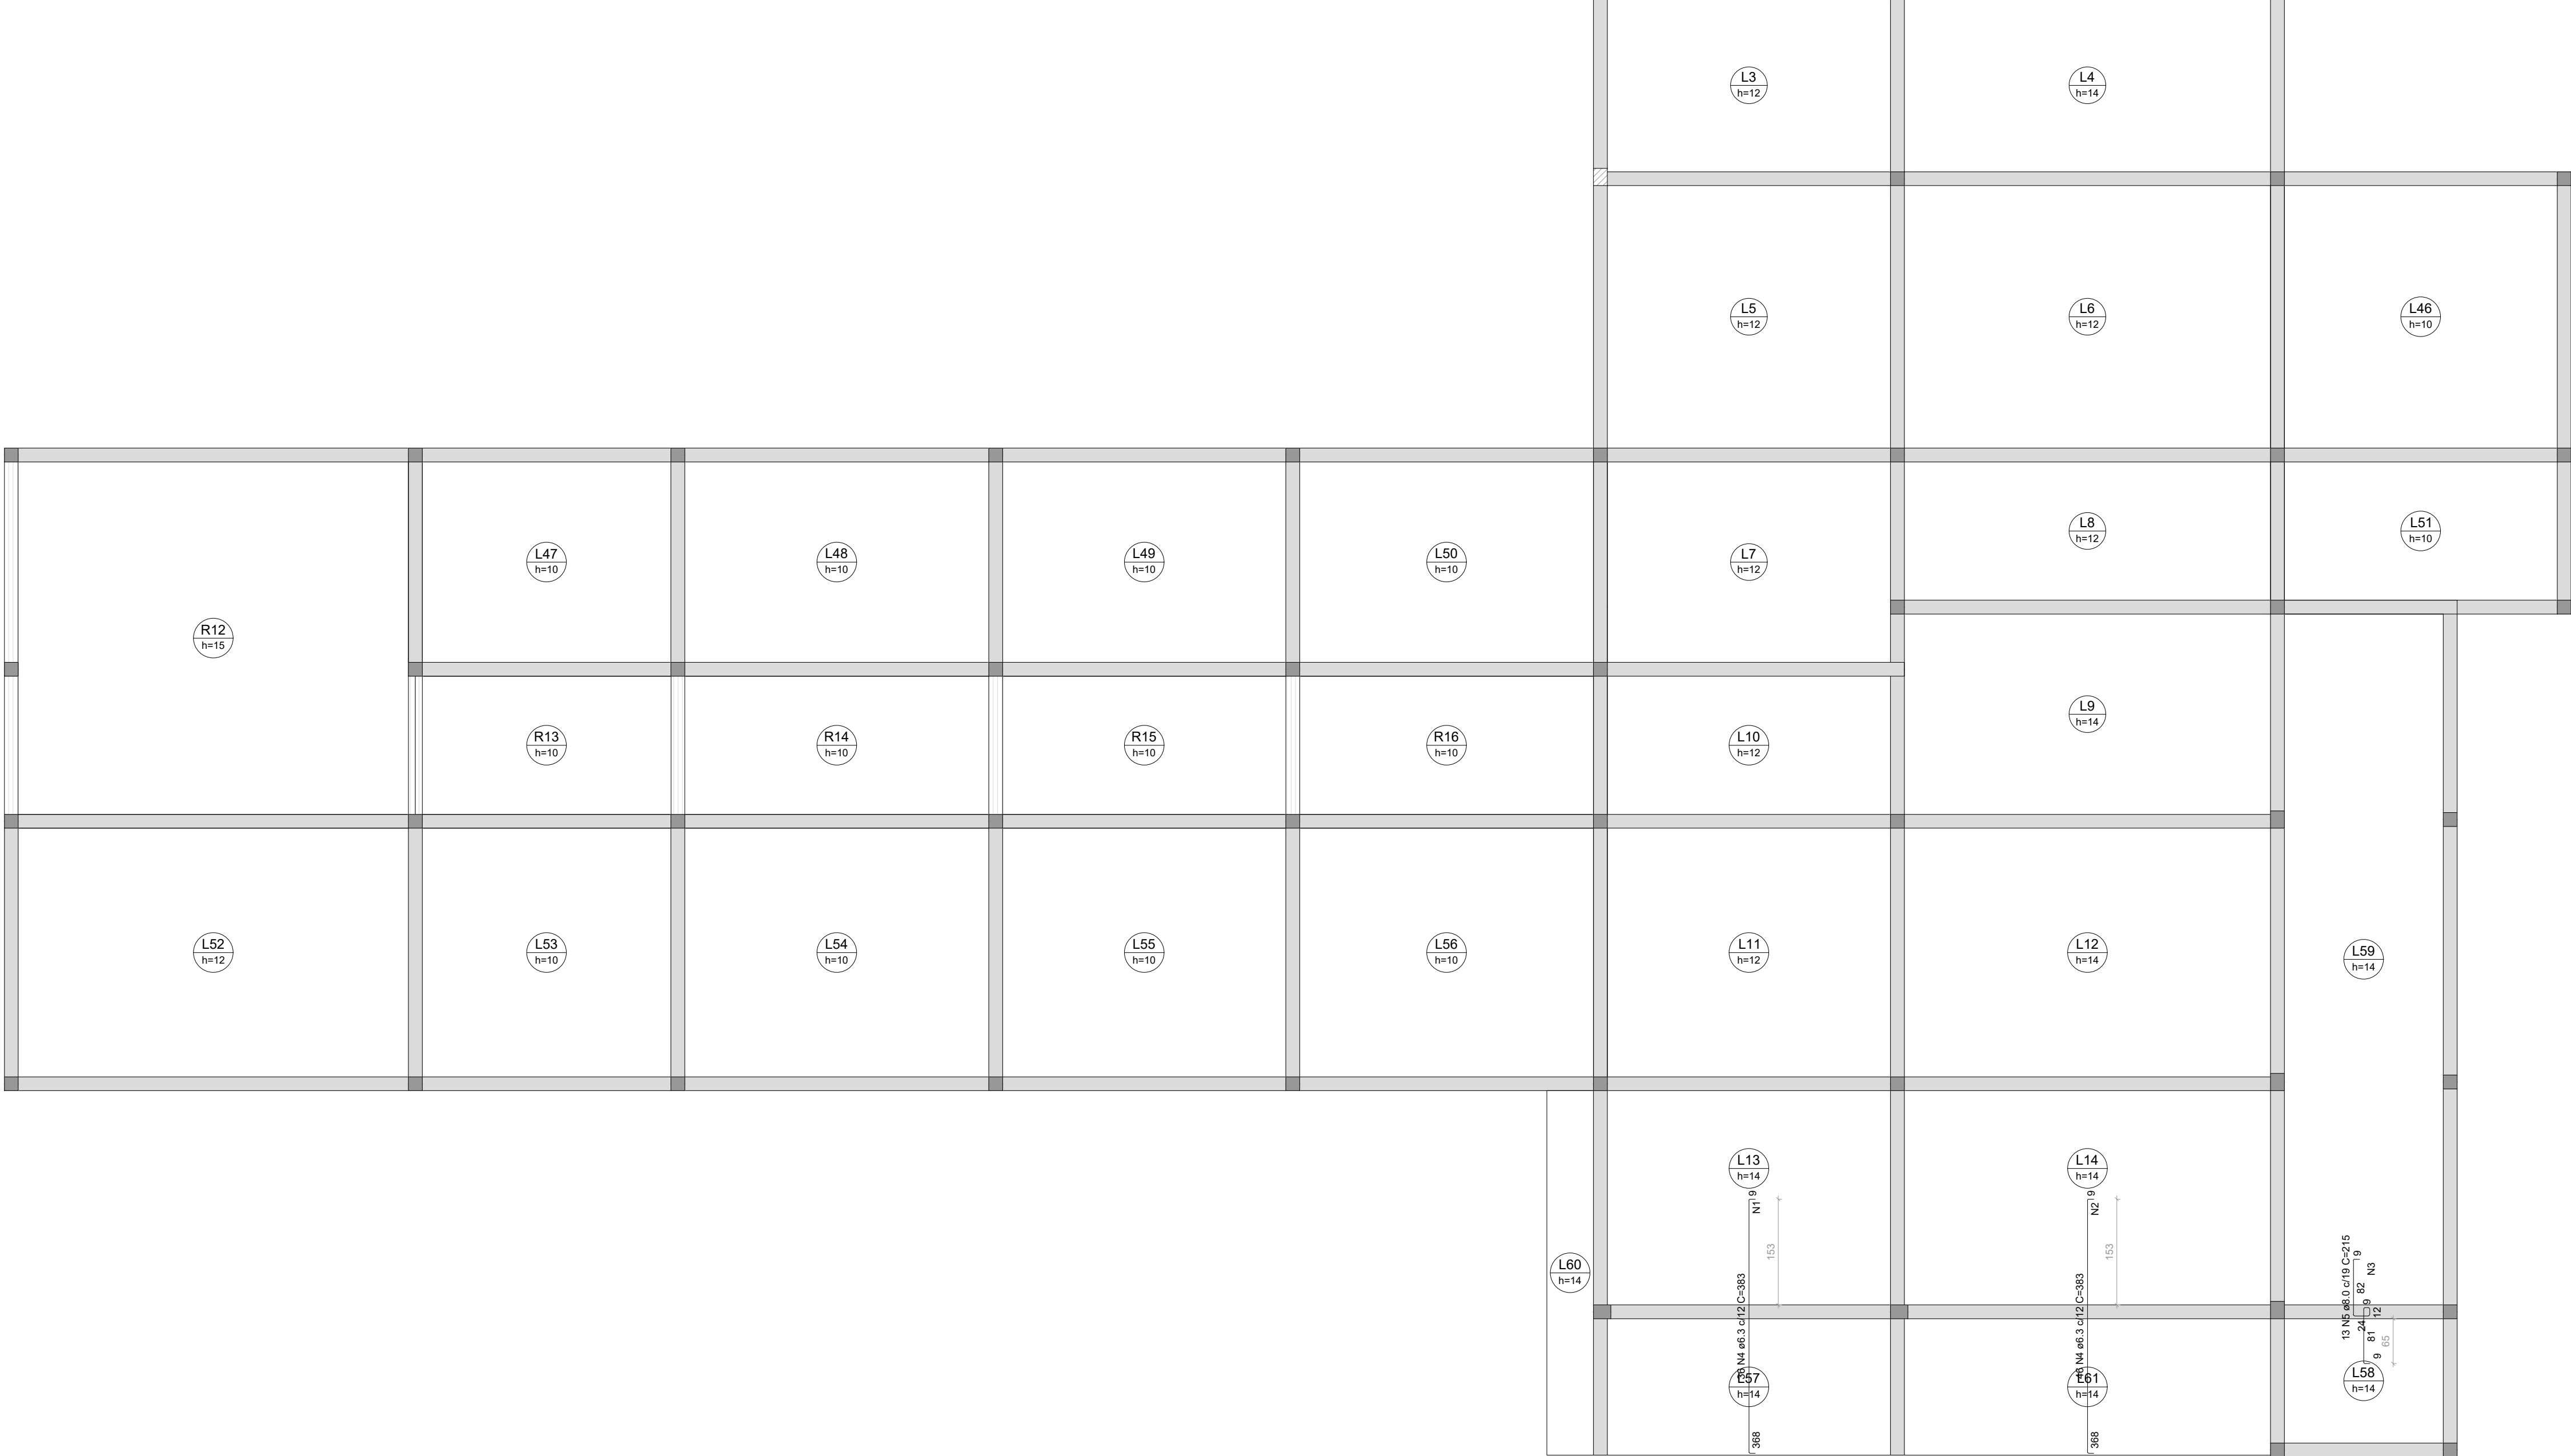

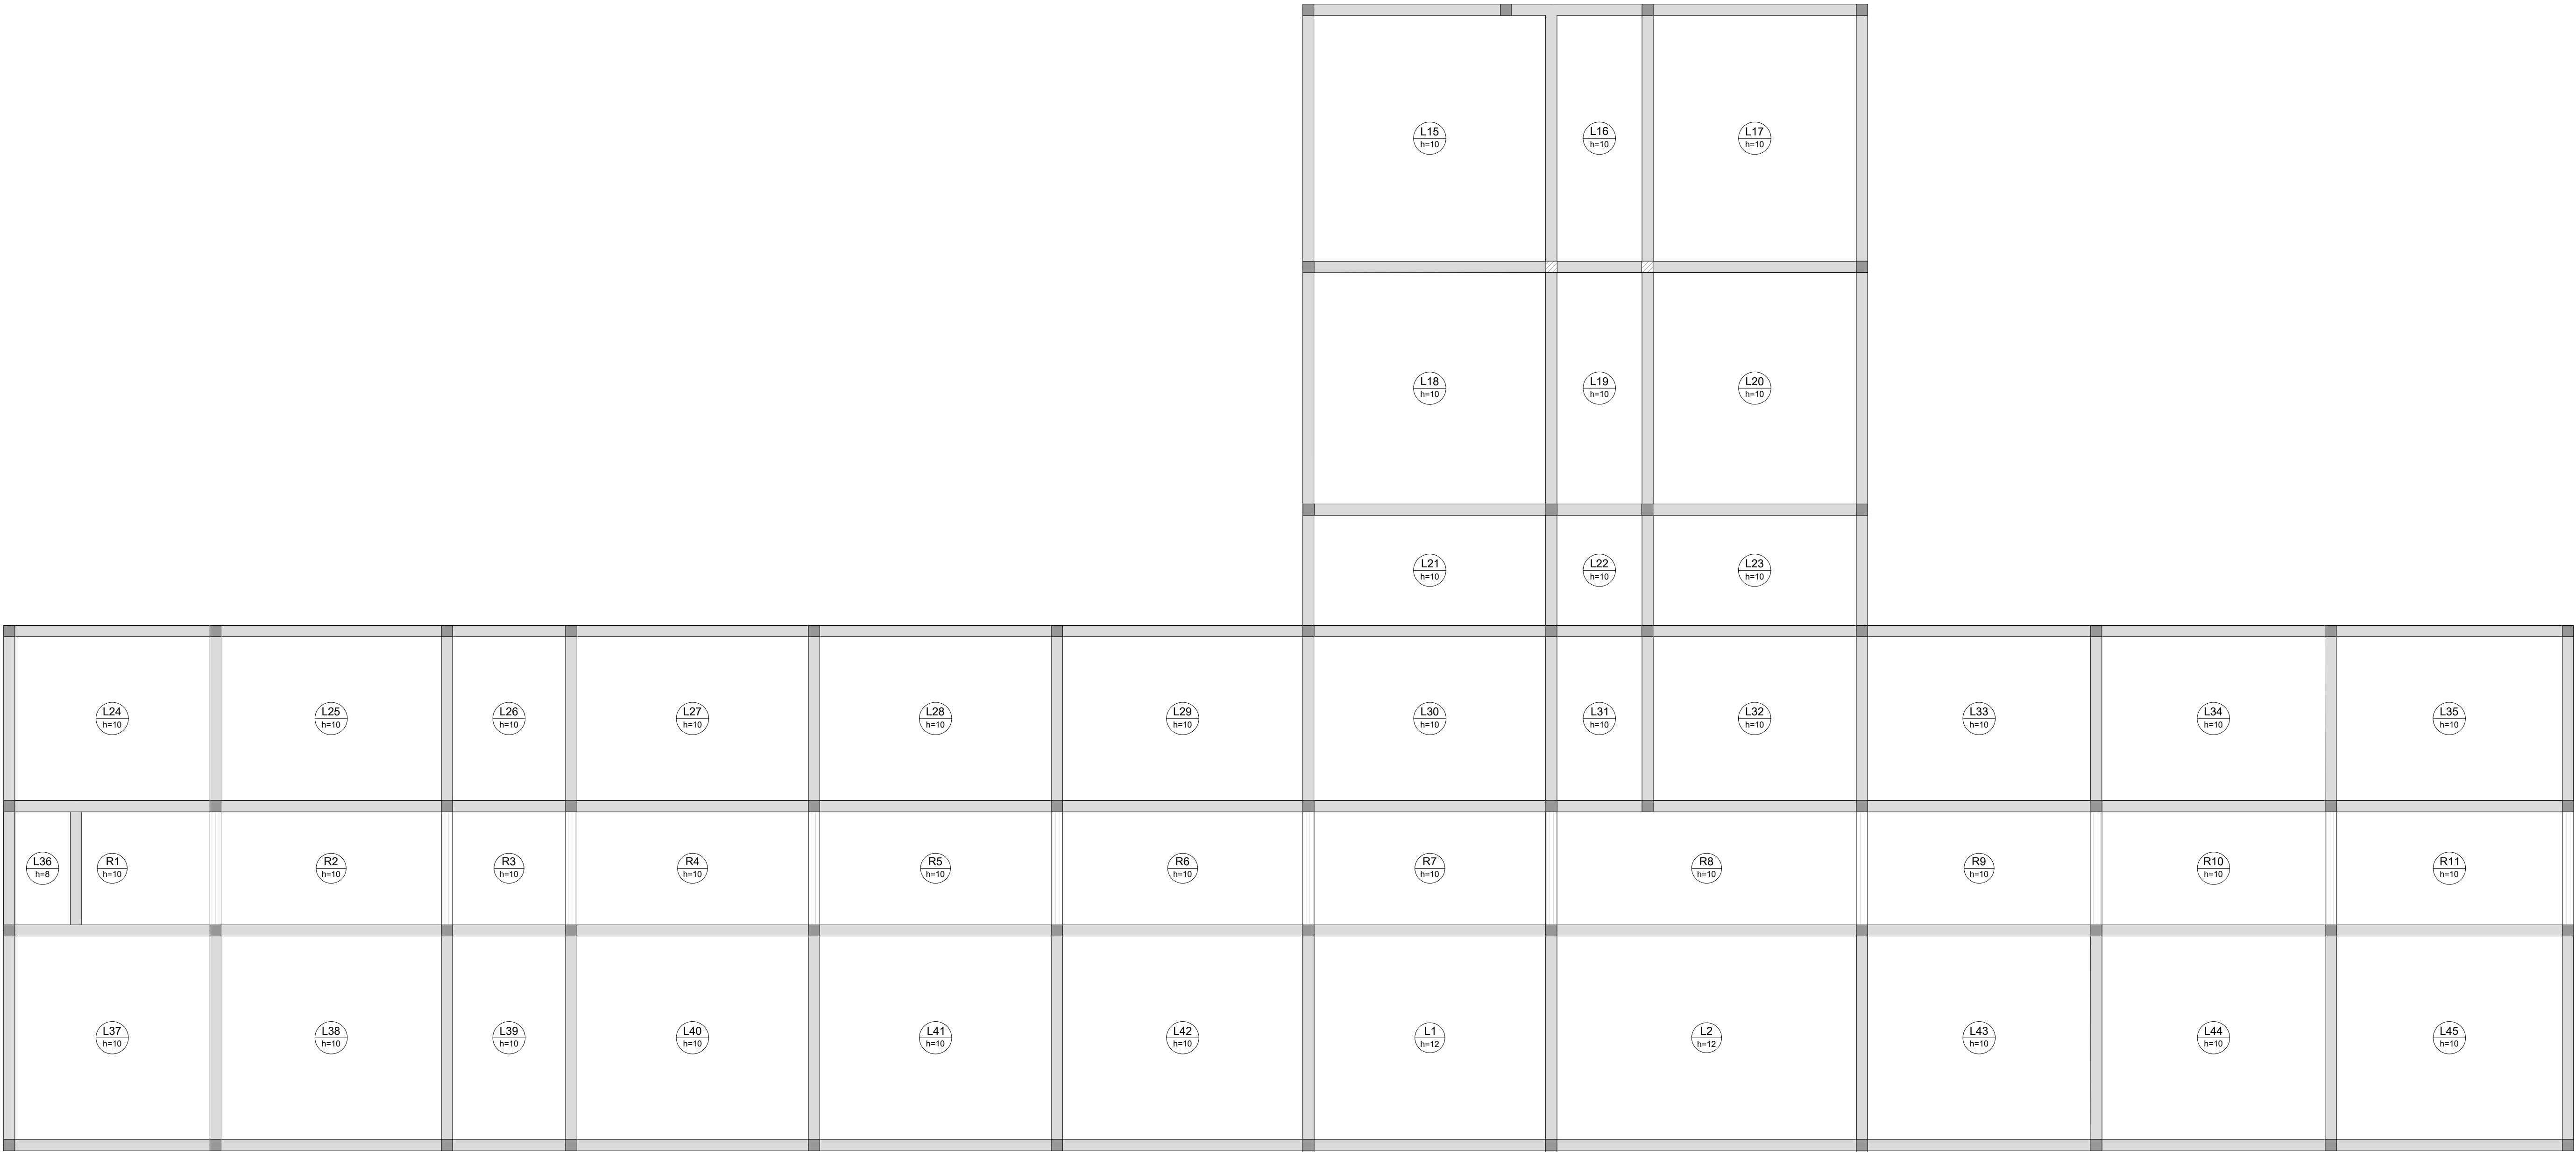

Armação Negativa das Lajes do Pav. Cobertura (Eixo Y)
escala 1:50

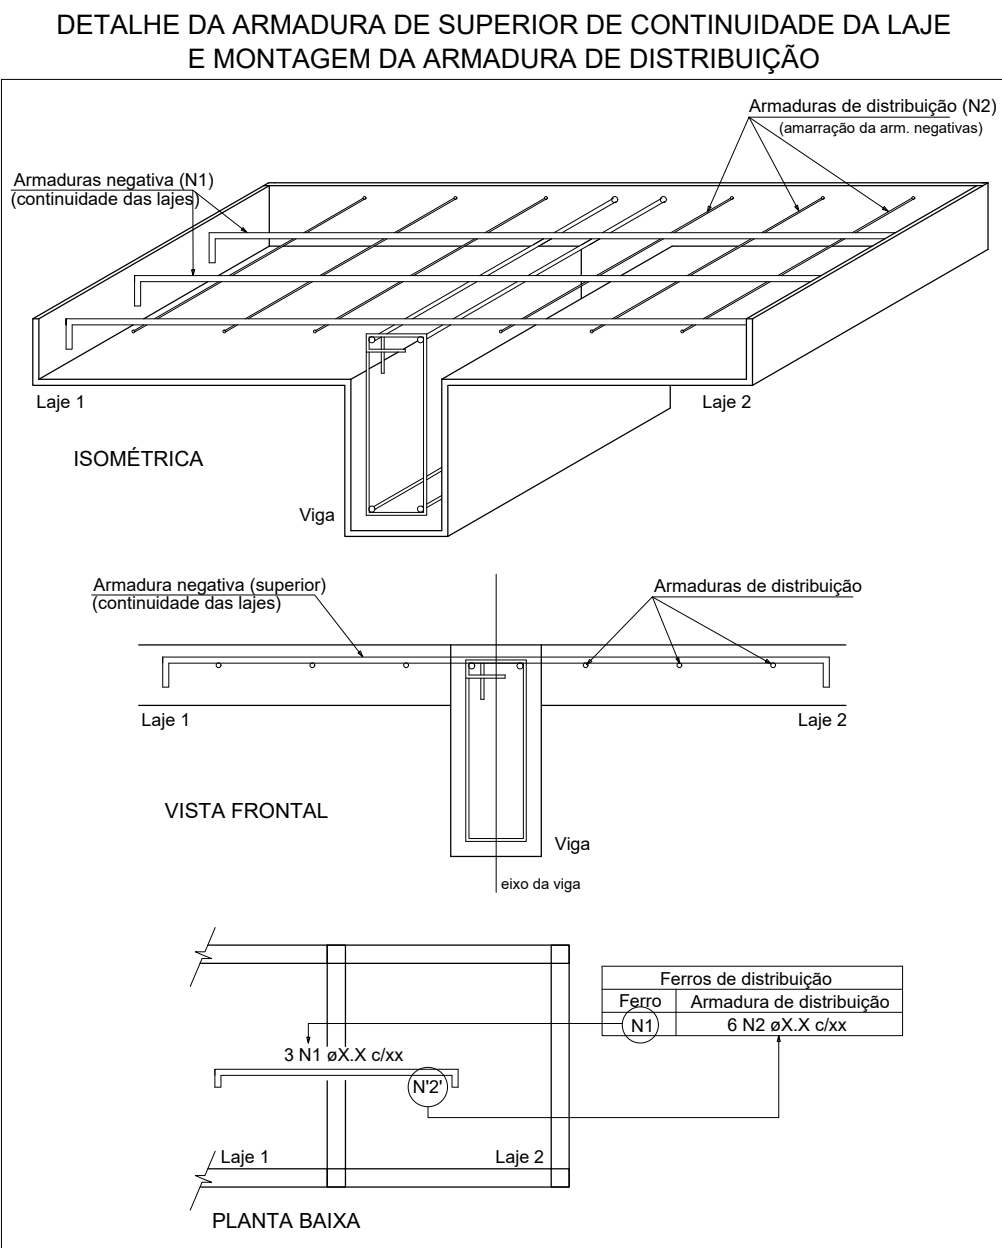

