


PLANTA CHAVE

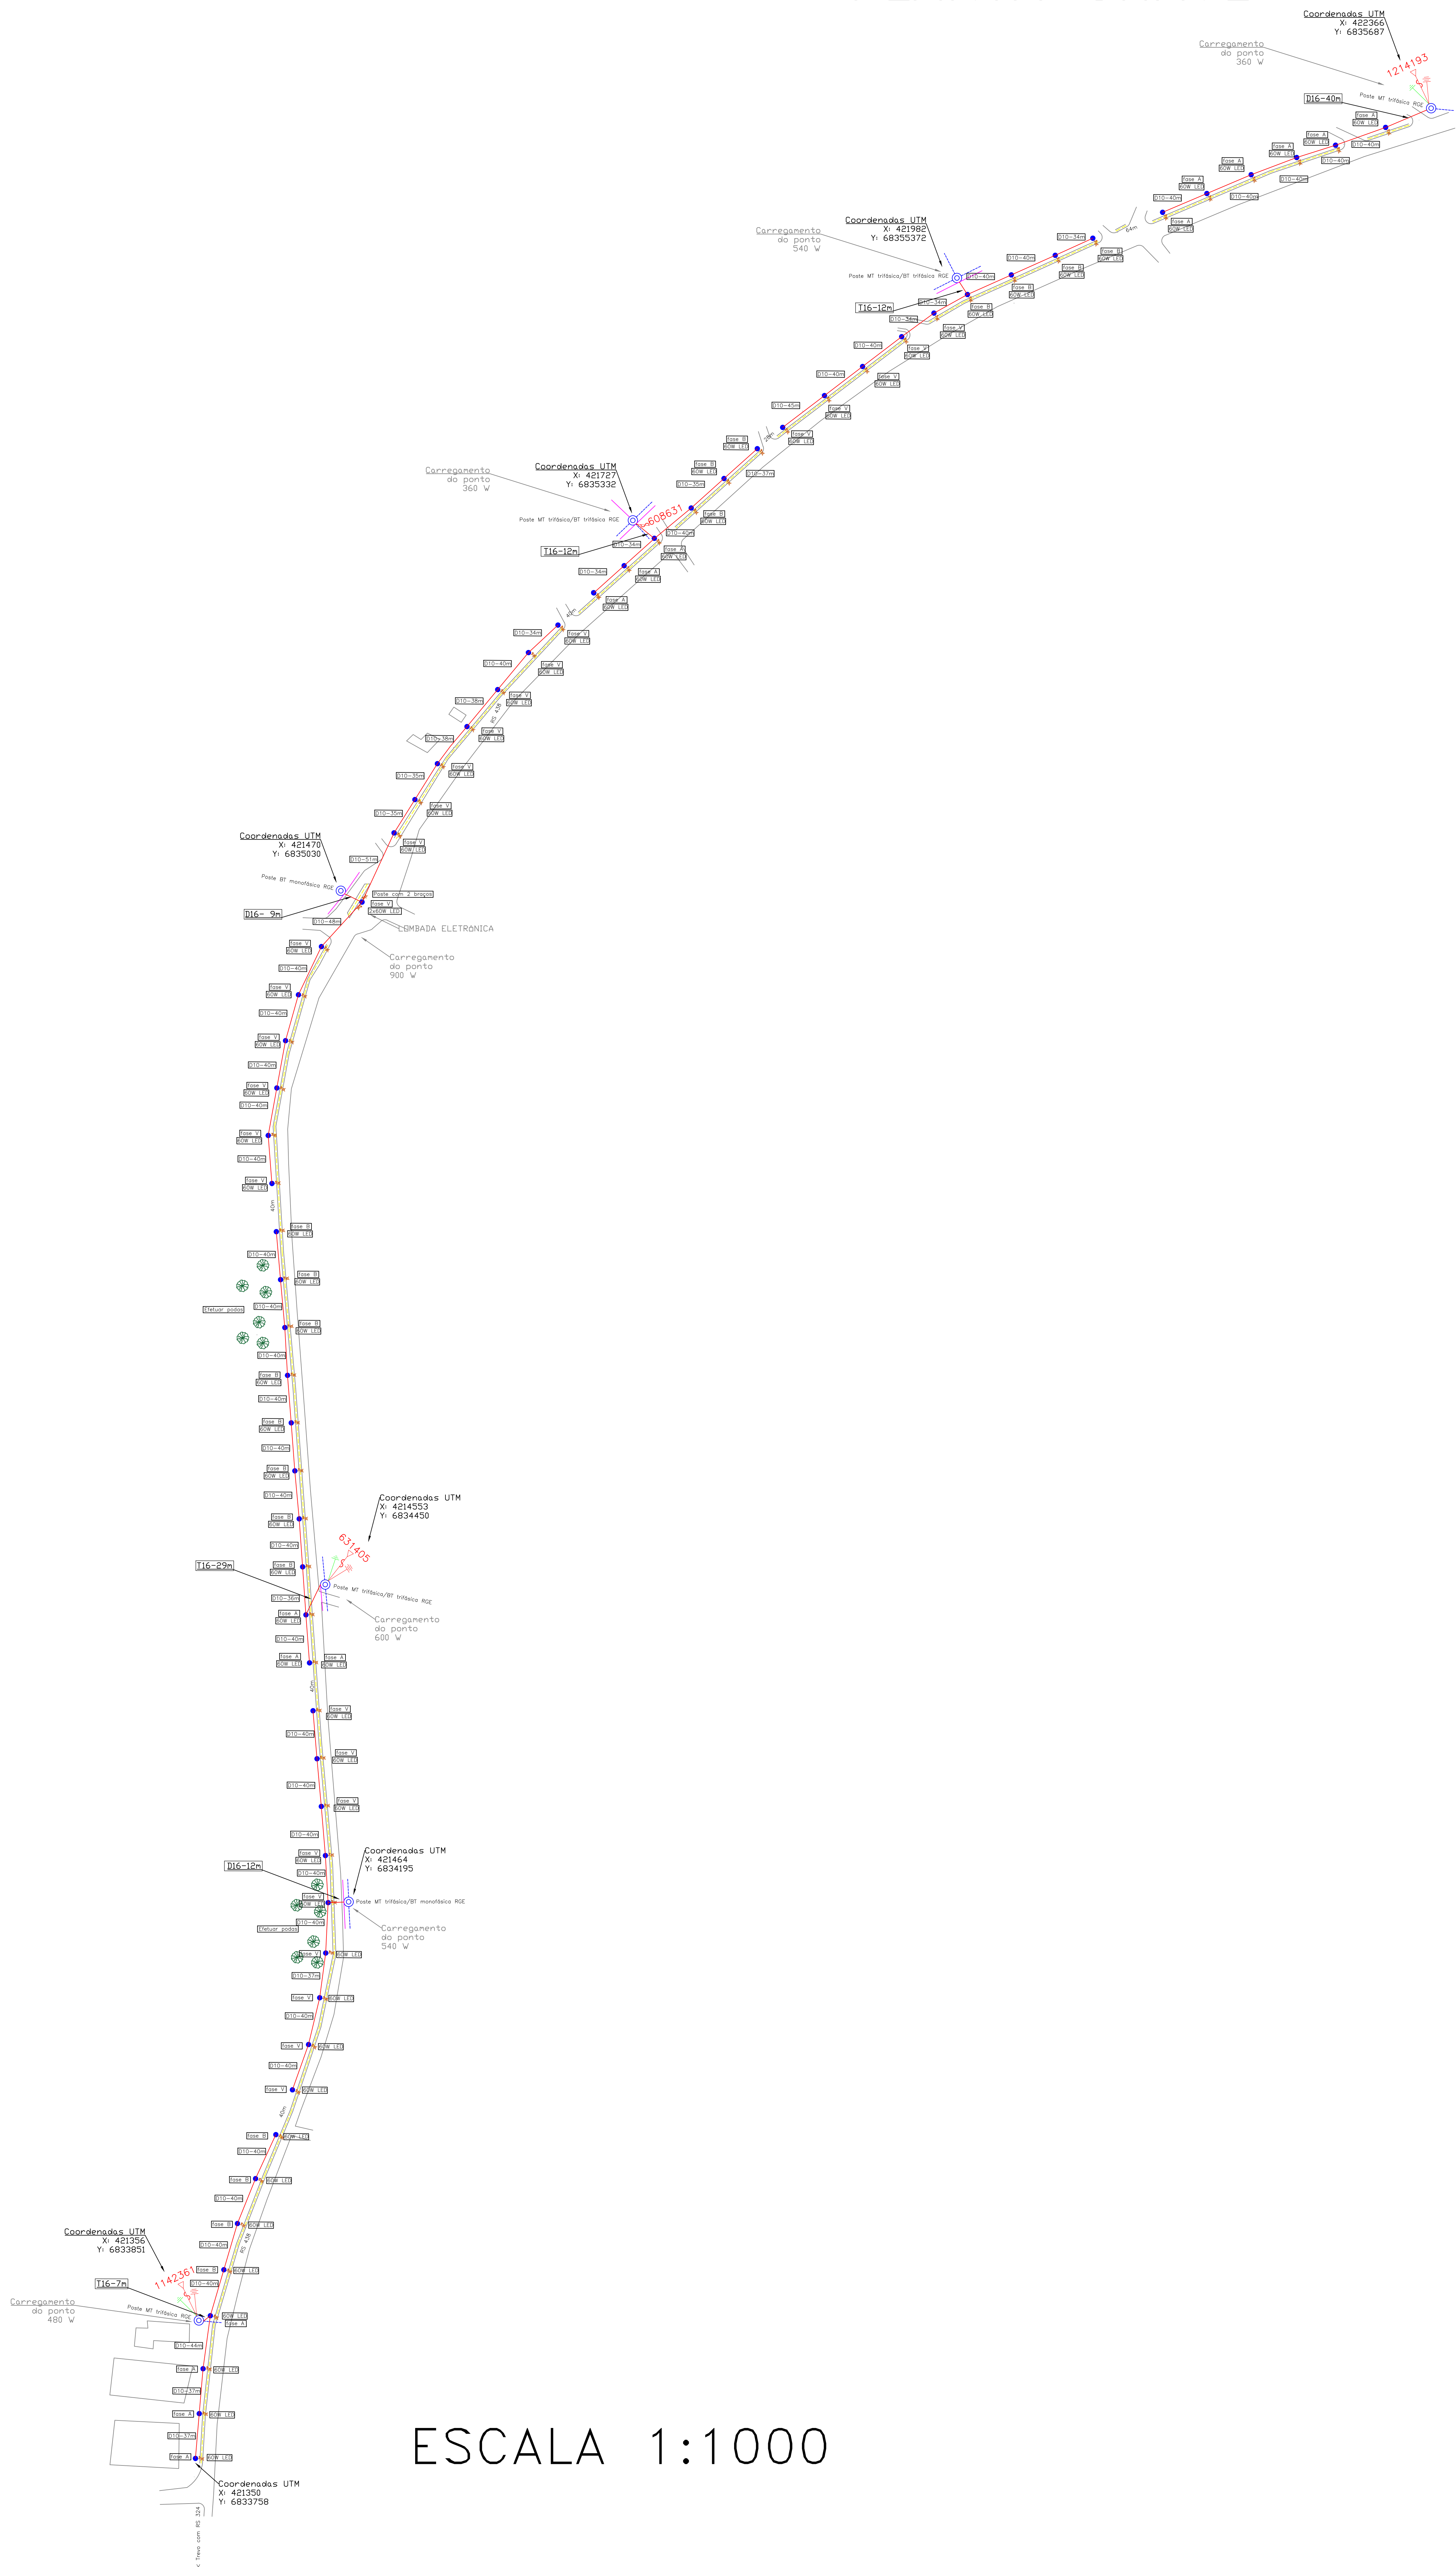

ESCALA 1:1000