



V1061

ESC 1:50

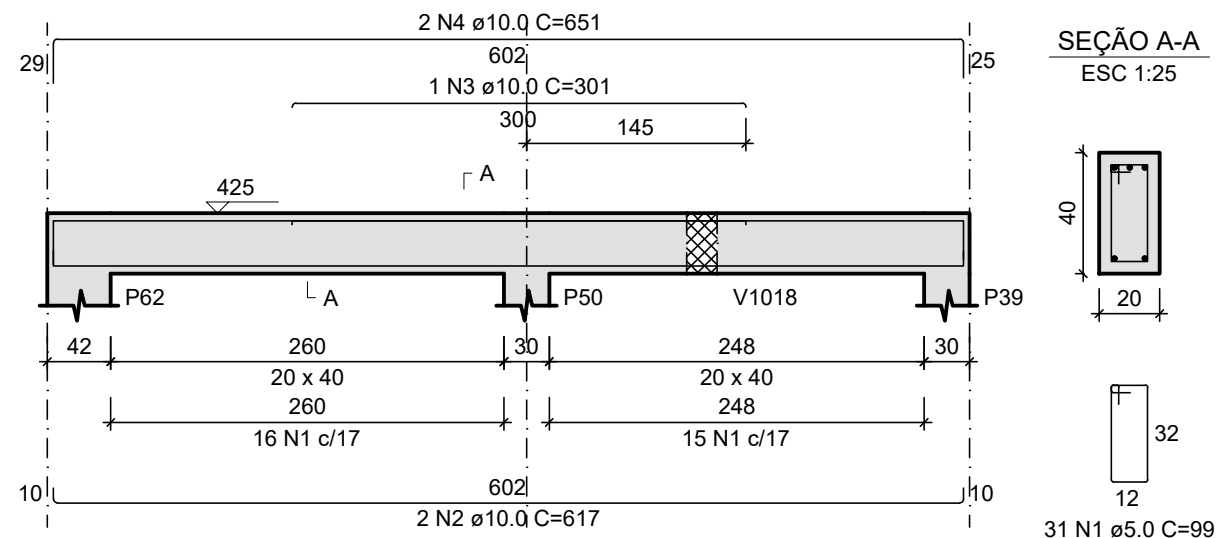

V1068


ESC 1:50

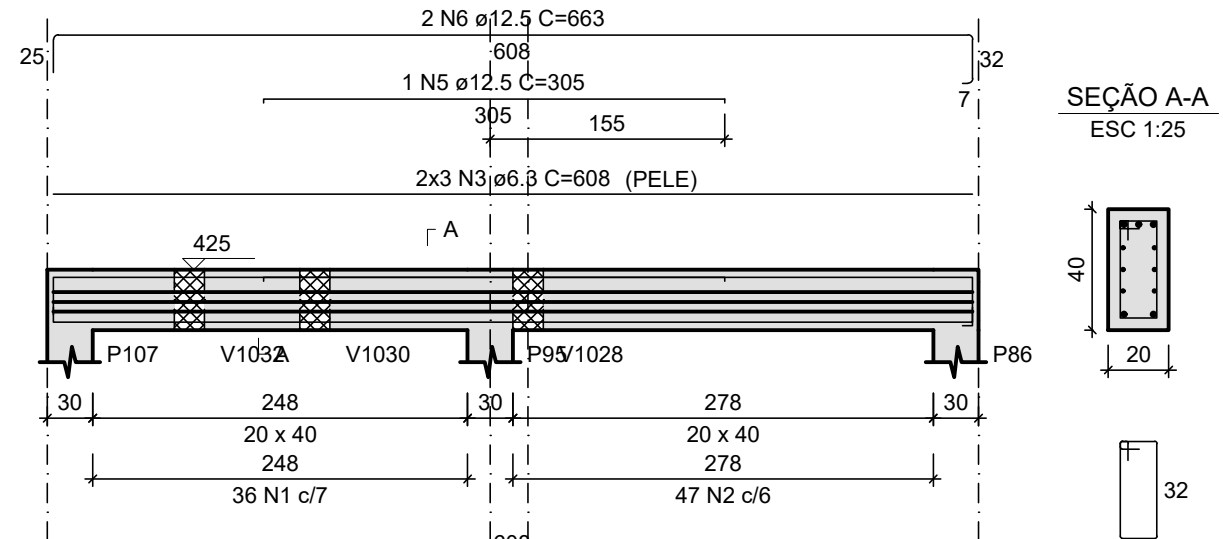

Aviso 06 - Viga com apoios sobrepostos. Ajustar detalhamento de acordo com a forma.


V1073

ESC 1:50

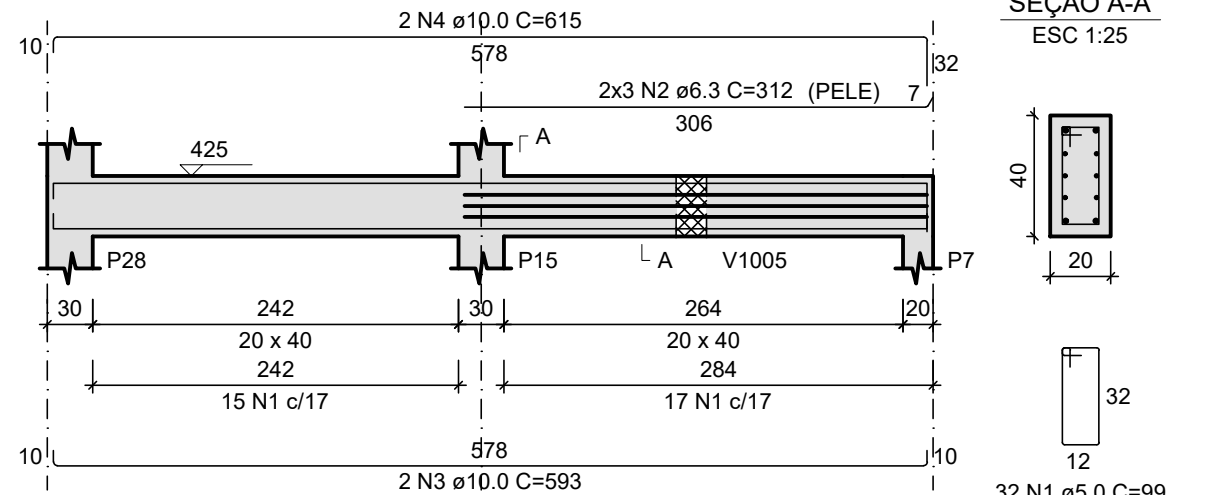


V1079

ESC 1:50

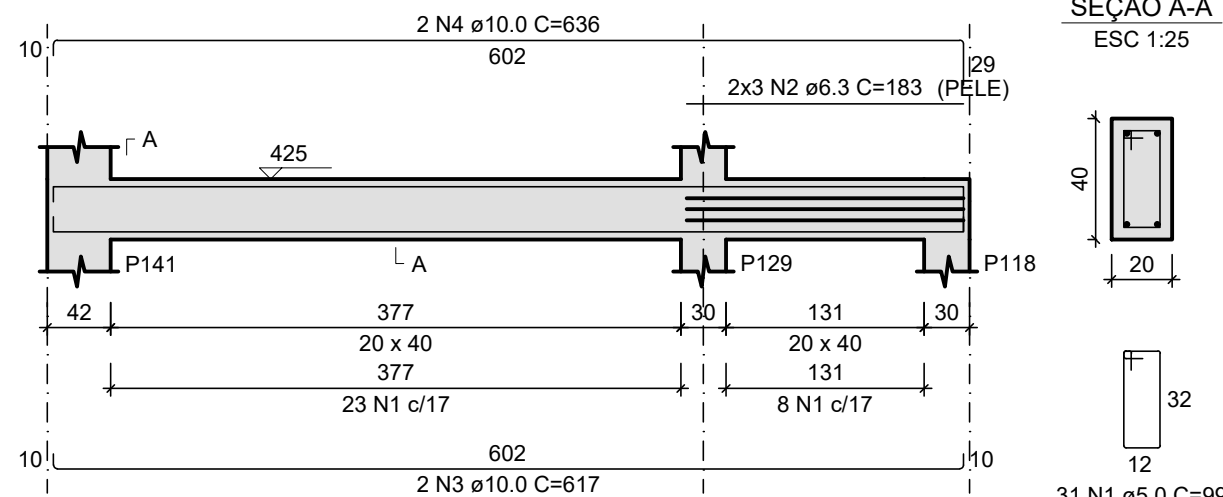


V1087

ESC 1:50

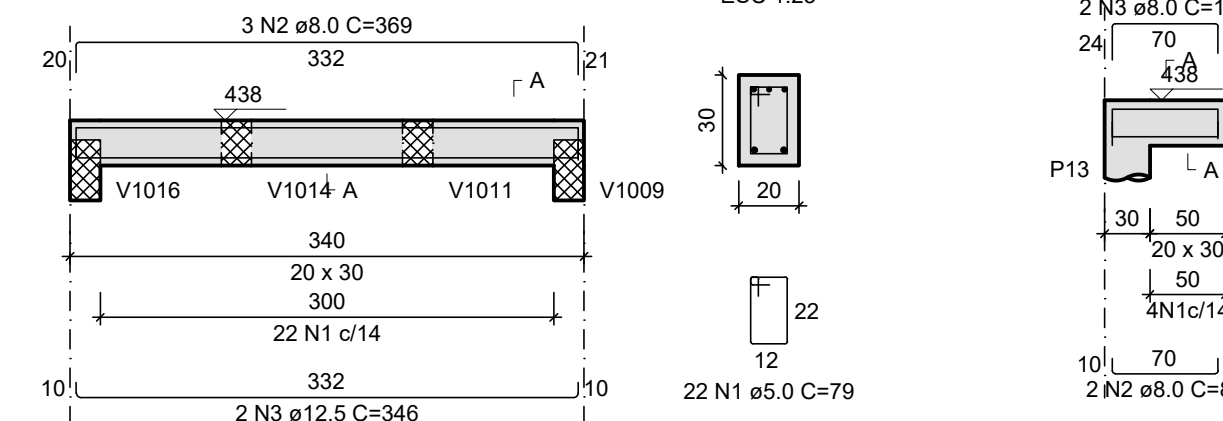


V1115=V1118

ESC 1:50

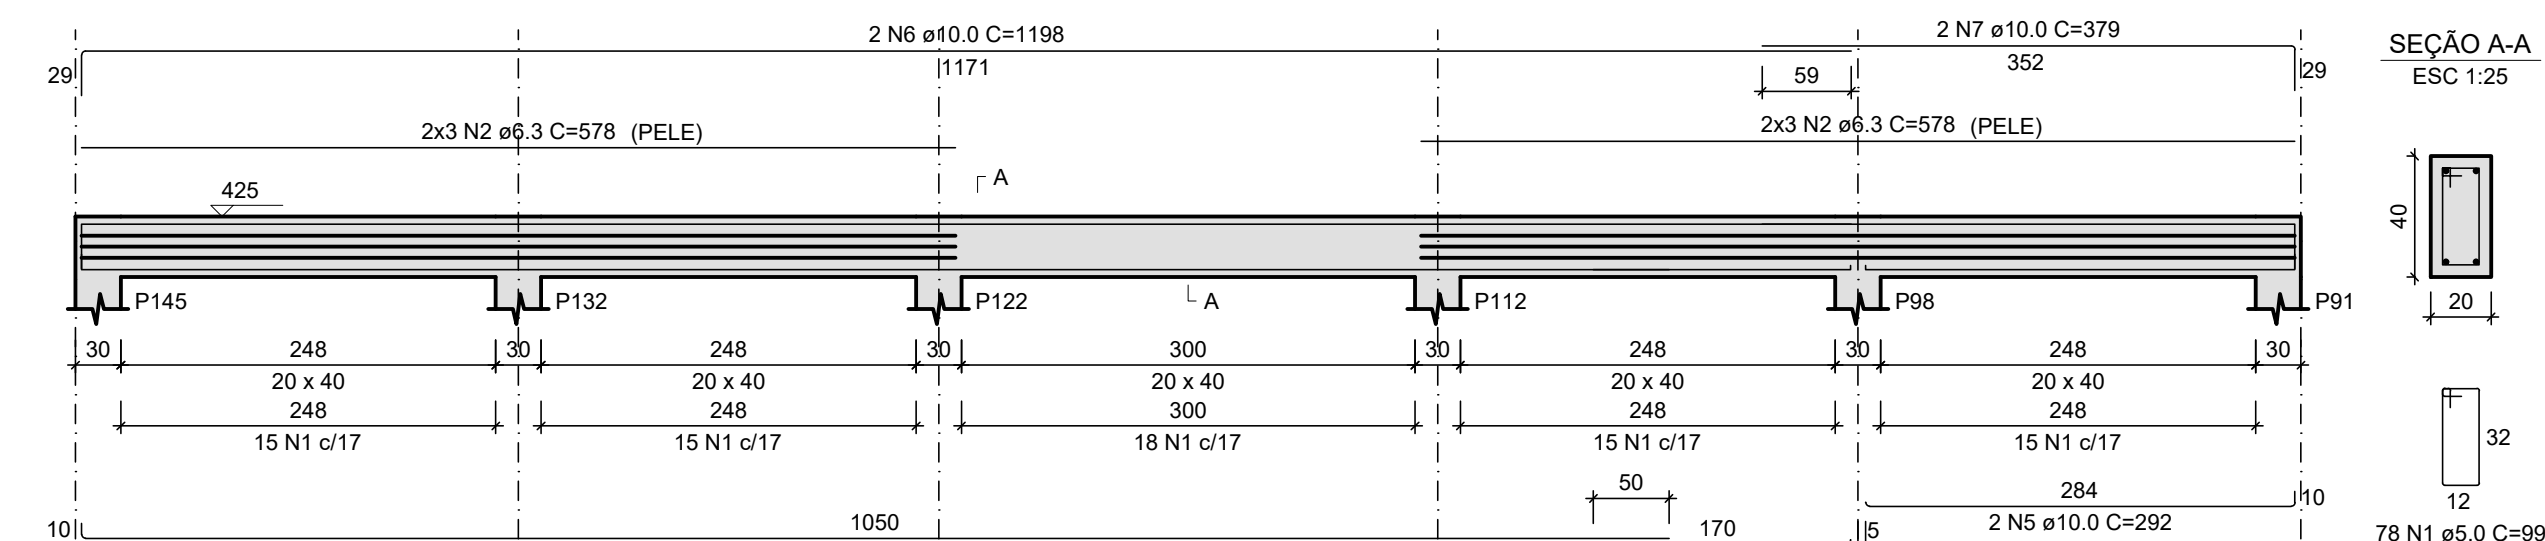


V1063

ESC 1:50

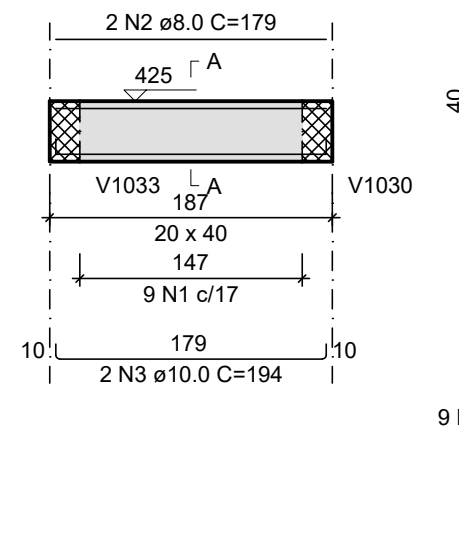


V1069

ESC 1:50

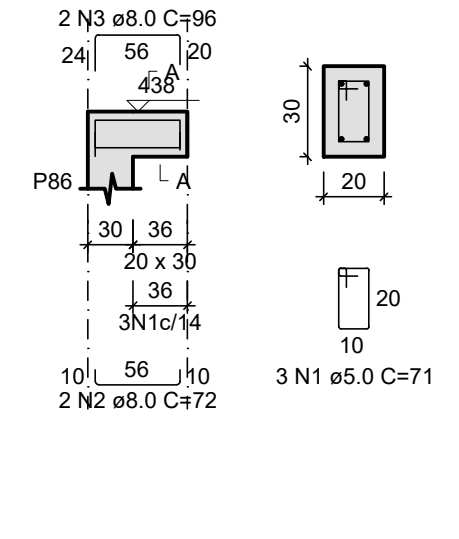


SEÇÃO A-A

ESC 1:25

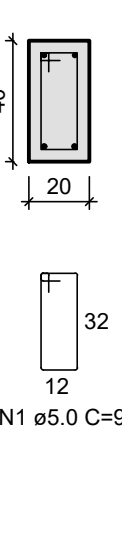


V1070

ESC 1:50

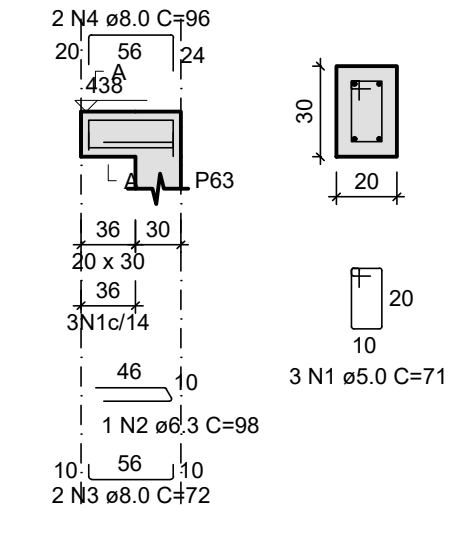


V1075

ESC 1:50

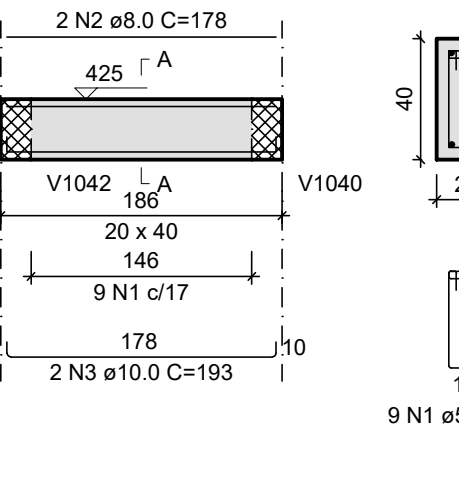


V1081

ESC 1:50

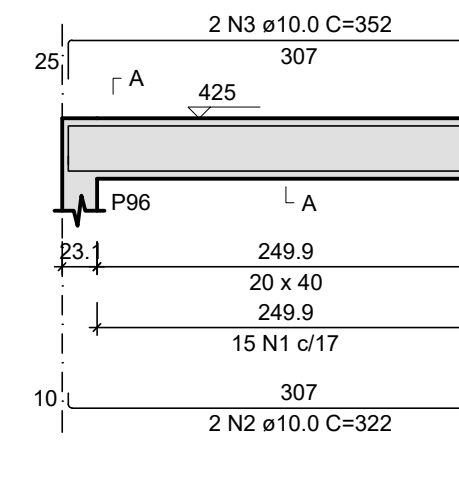


V1082

ESC 1:50

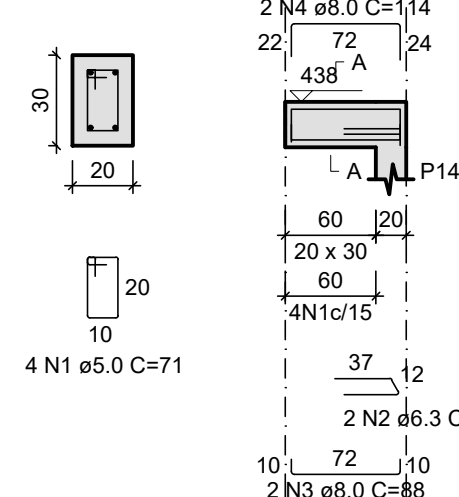

V1089

ESC 1:50

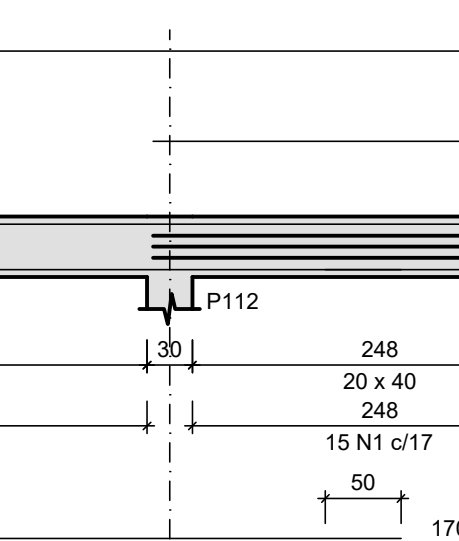

V1090=V1091

ESC 1:50

V1092

ESC 1:50

V1093

ESC 1:50

V1096

ESC 1:50

V1099

ESC 1:50

V1105

ESC 1:50

V1106=V1107=V1112=V1113

ESC 1:50

V1108=V1109=V1111

ESC 1:50

V1110

ESC 1:50

V1115

ESC 1:50

V1116

ESC 1:50

V1117

ESC 1:50

V1118

ESC 1:50

V1119

ESC 1:50

V1120

ESC 1:50

V1121

ESC 1:50

V1122

ESC 1:50

V1123

ESC 1:50

V1124

ESC 1:50

V1125

ESC 1:50

V1126

ESC 1:50

V1127

ESC 1:50

V1128

ESC 1:50

V1129

ESC 1:50

V1130

ESC 1:50

V1131

ESC 1:50

V1132

ESC 1:50

V1133

ESC 1:50

V1134