


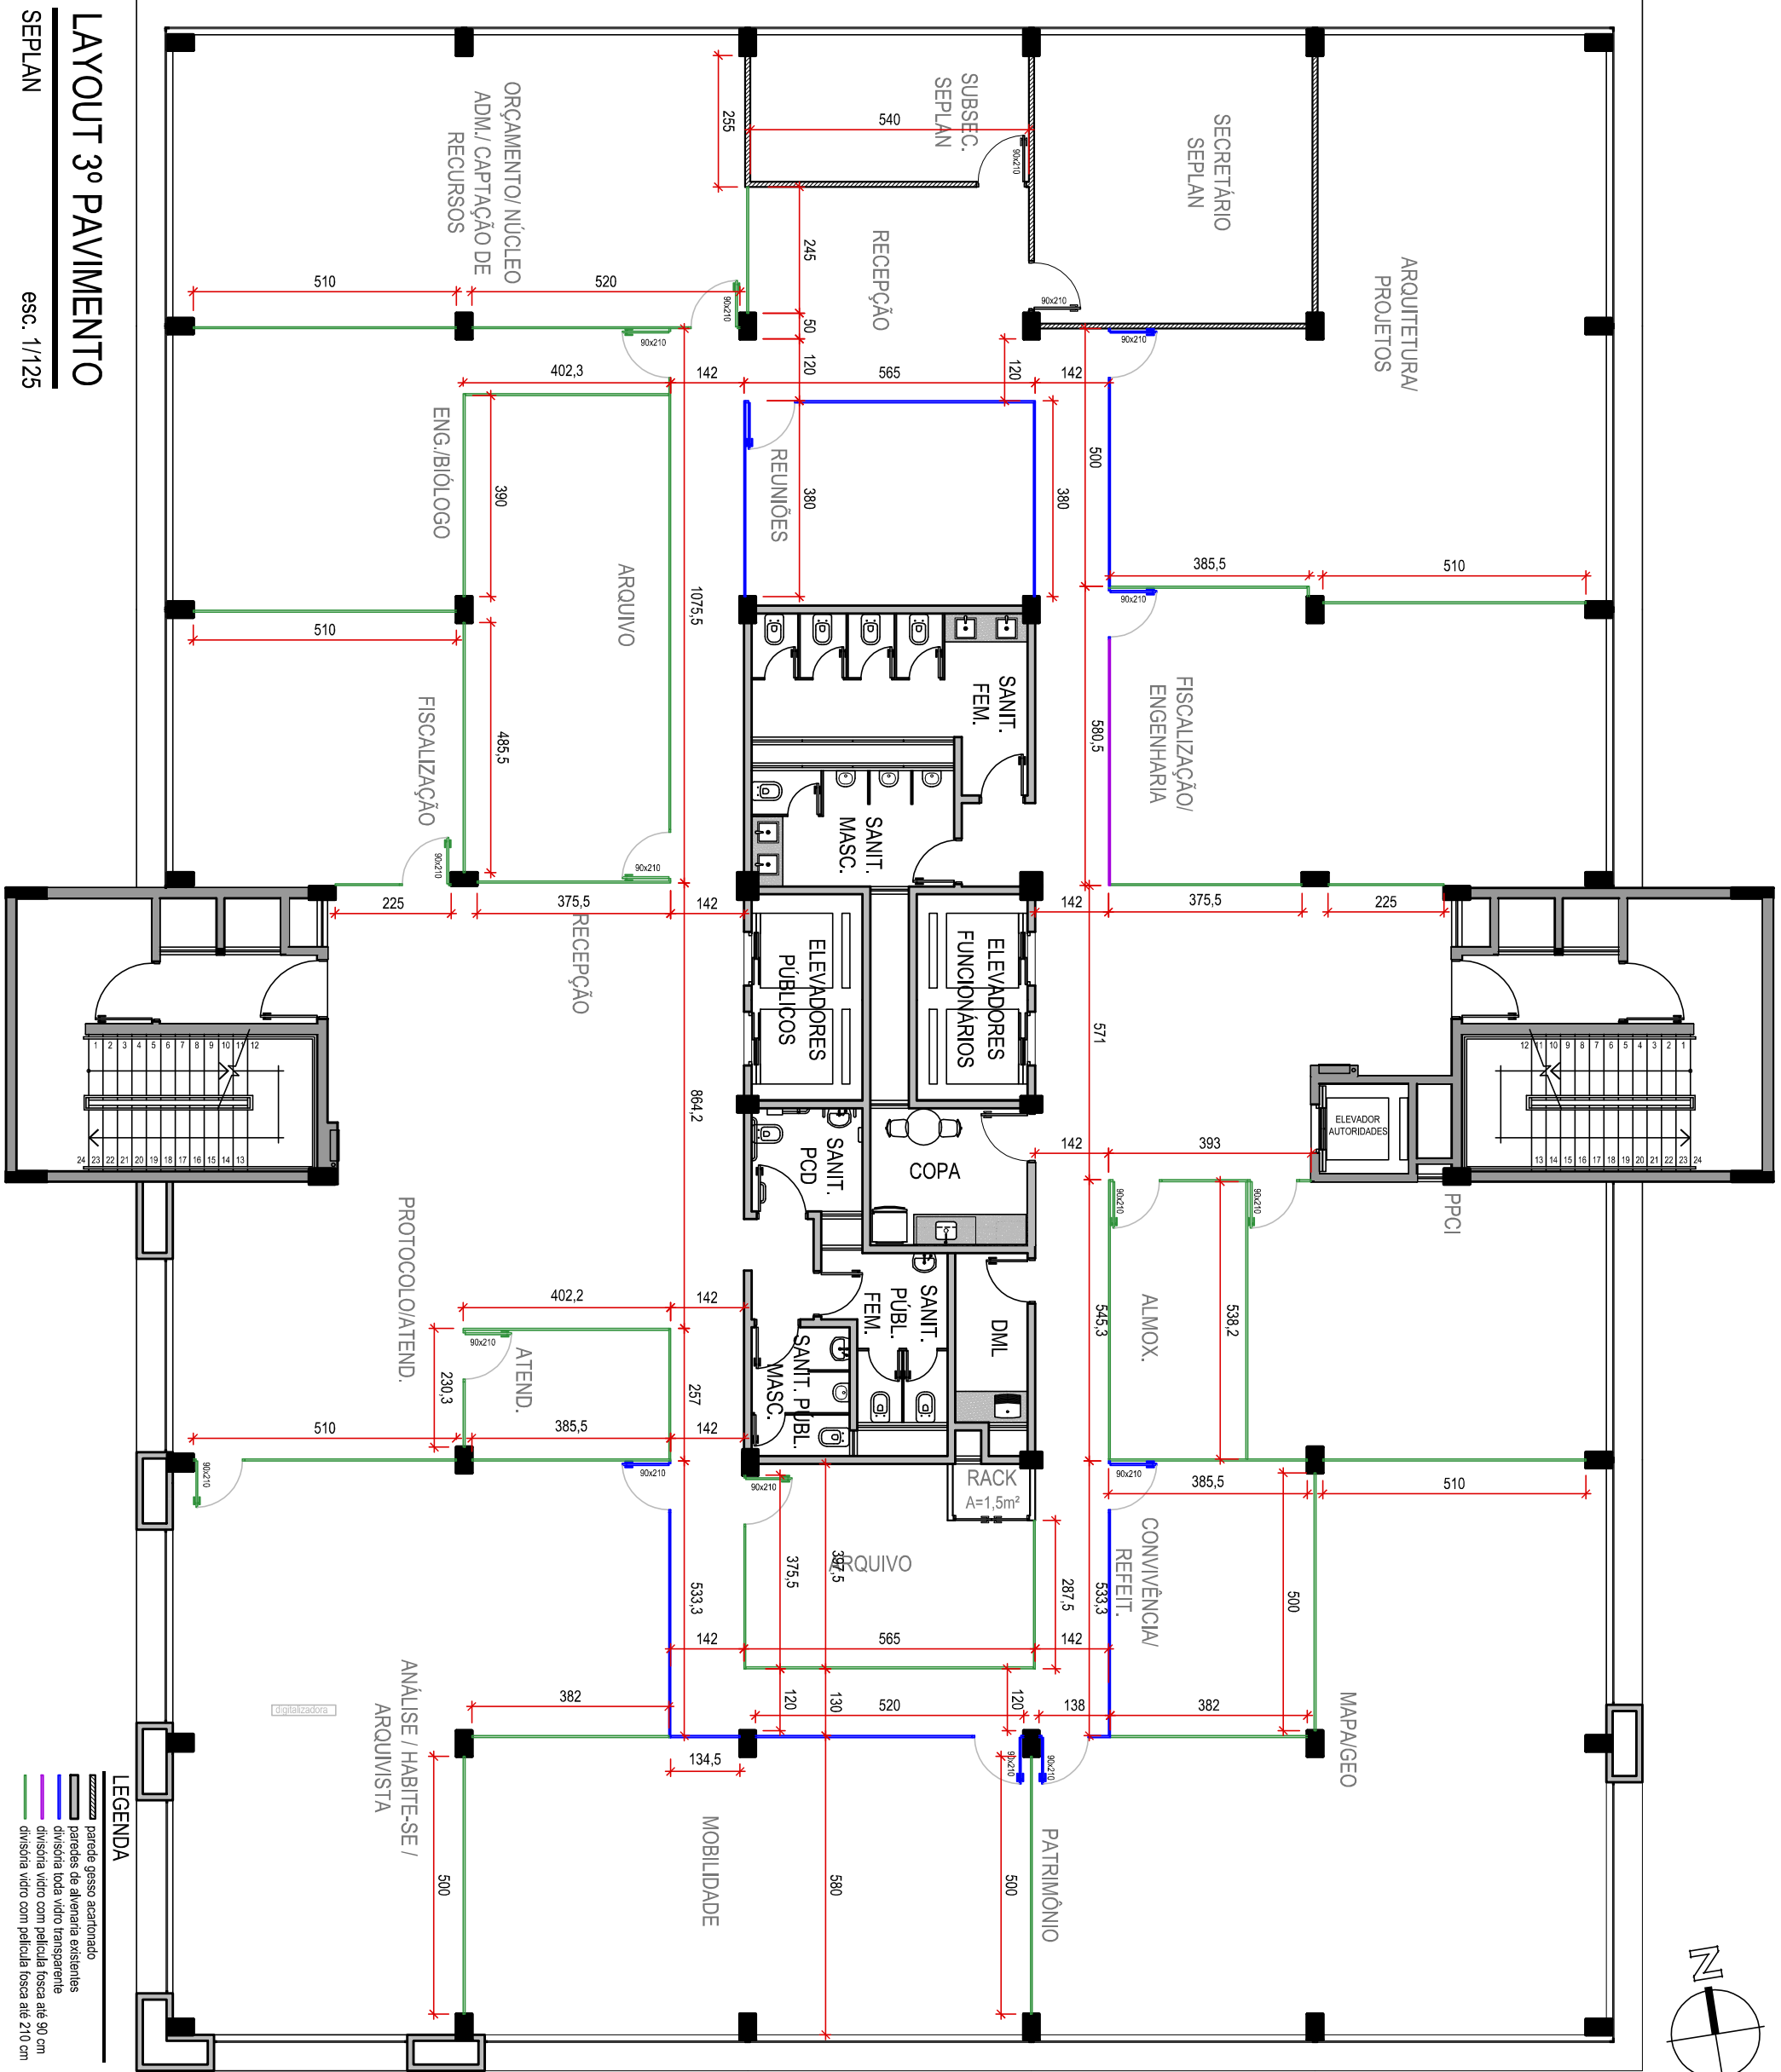

RUA OSCAR JOST